



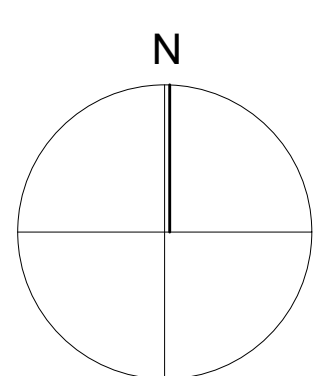

Ordnance Survey (c) Crown Copyright 2016. All rights reserved. Licence number 100022432

Drawn Scale 1:500

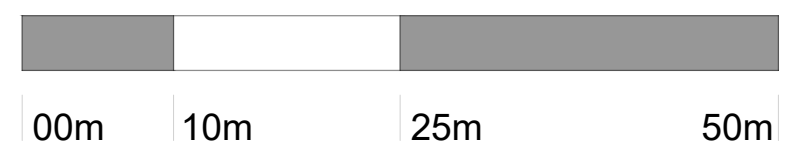

Rev B : 2016.12.22 : RH : BH : Layout revised to retain hedgerow and trees along southern boundary

Issue Purpose: COMMENT

P+HS Architects
 84 Albion Street The Old Station Station Road Design Works
 Leeds LS1 6AG Stokely TSO 7AB William Street
 0113 2454332 01642 712684 0191 4692585
 www.pandhs.co.uk

P+HS
 architects

Client	Kebbell Homes	Issued From	Leeds
Project	Bishop Monkton BM03	Date	Nov 16
Title	Sketch Site Plan	Scale	1:500 @ A1
		Drawn	RH Auth BH

Drawing Number 2802 - D - 90 - 001 - B
 Stage Identification: Design - D Construction - C

Do not scale from this drawing. Work to stated dimensions, and any discrepancy to be reported to the Architect.
 Refer to larger scale drawings where available. © P+HS Architects Limited