

DATE	REVISION	REV	BY	CHK
04.04.23	FIRST ISSUE FOR COMMENT	A	ME	SB
04.05.2023	IMPLEMENTATION TO RED LINE	B	SB	LM

This drawing has been prepared solely for the use of:  
 (CLIENT)  
 and there are no representations of any kind made by  
 NORR Consultants Limited in respect of the accuracy of  
 the information shown on this drawing. NORR  
 Consultants Limited has not entered into a contract  
 with you in respect of this drawing.  
 This drawing must not be used, reproduced or revised  
 without written permission.  
 This drawing shall not be used for construction purposes  
 until the 'CONSTRUCTION' status appears under the  
 sheet status.  
 Constructors must only work to figured dimensions which  
 are to be checked on site. Do not scale from hard copy  
 drawings.

Keyplan

North Arrow

Detail Symbol

Consultants

**NORR**  
 NORR Consultants Limited  
 An Ingenium International Company  
 Percy House, 8th Floor Percy Street  
 Leicester LE1 4PW  
 Leicestershire, UK  
 norr.com


Drawn	Date
ME	26.11.21
Checked	Date
SB	26.11.21
Scale	
1:500 @ A1	

Client  
**FENLAND FUTURE LTD**

Project  
**THE ELMS, CHATTERIS  
 HOUSING DEVELOPMENT**

Drawing Title  
**PROPOSED SITE PLAN  
 WITH ILLUSTRATIVE HIGHWAYS**

Sheet Status	COMMENT
Project No.	IANC 210089
Drawing No.	(00)302
Rev.	<b>B</b>

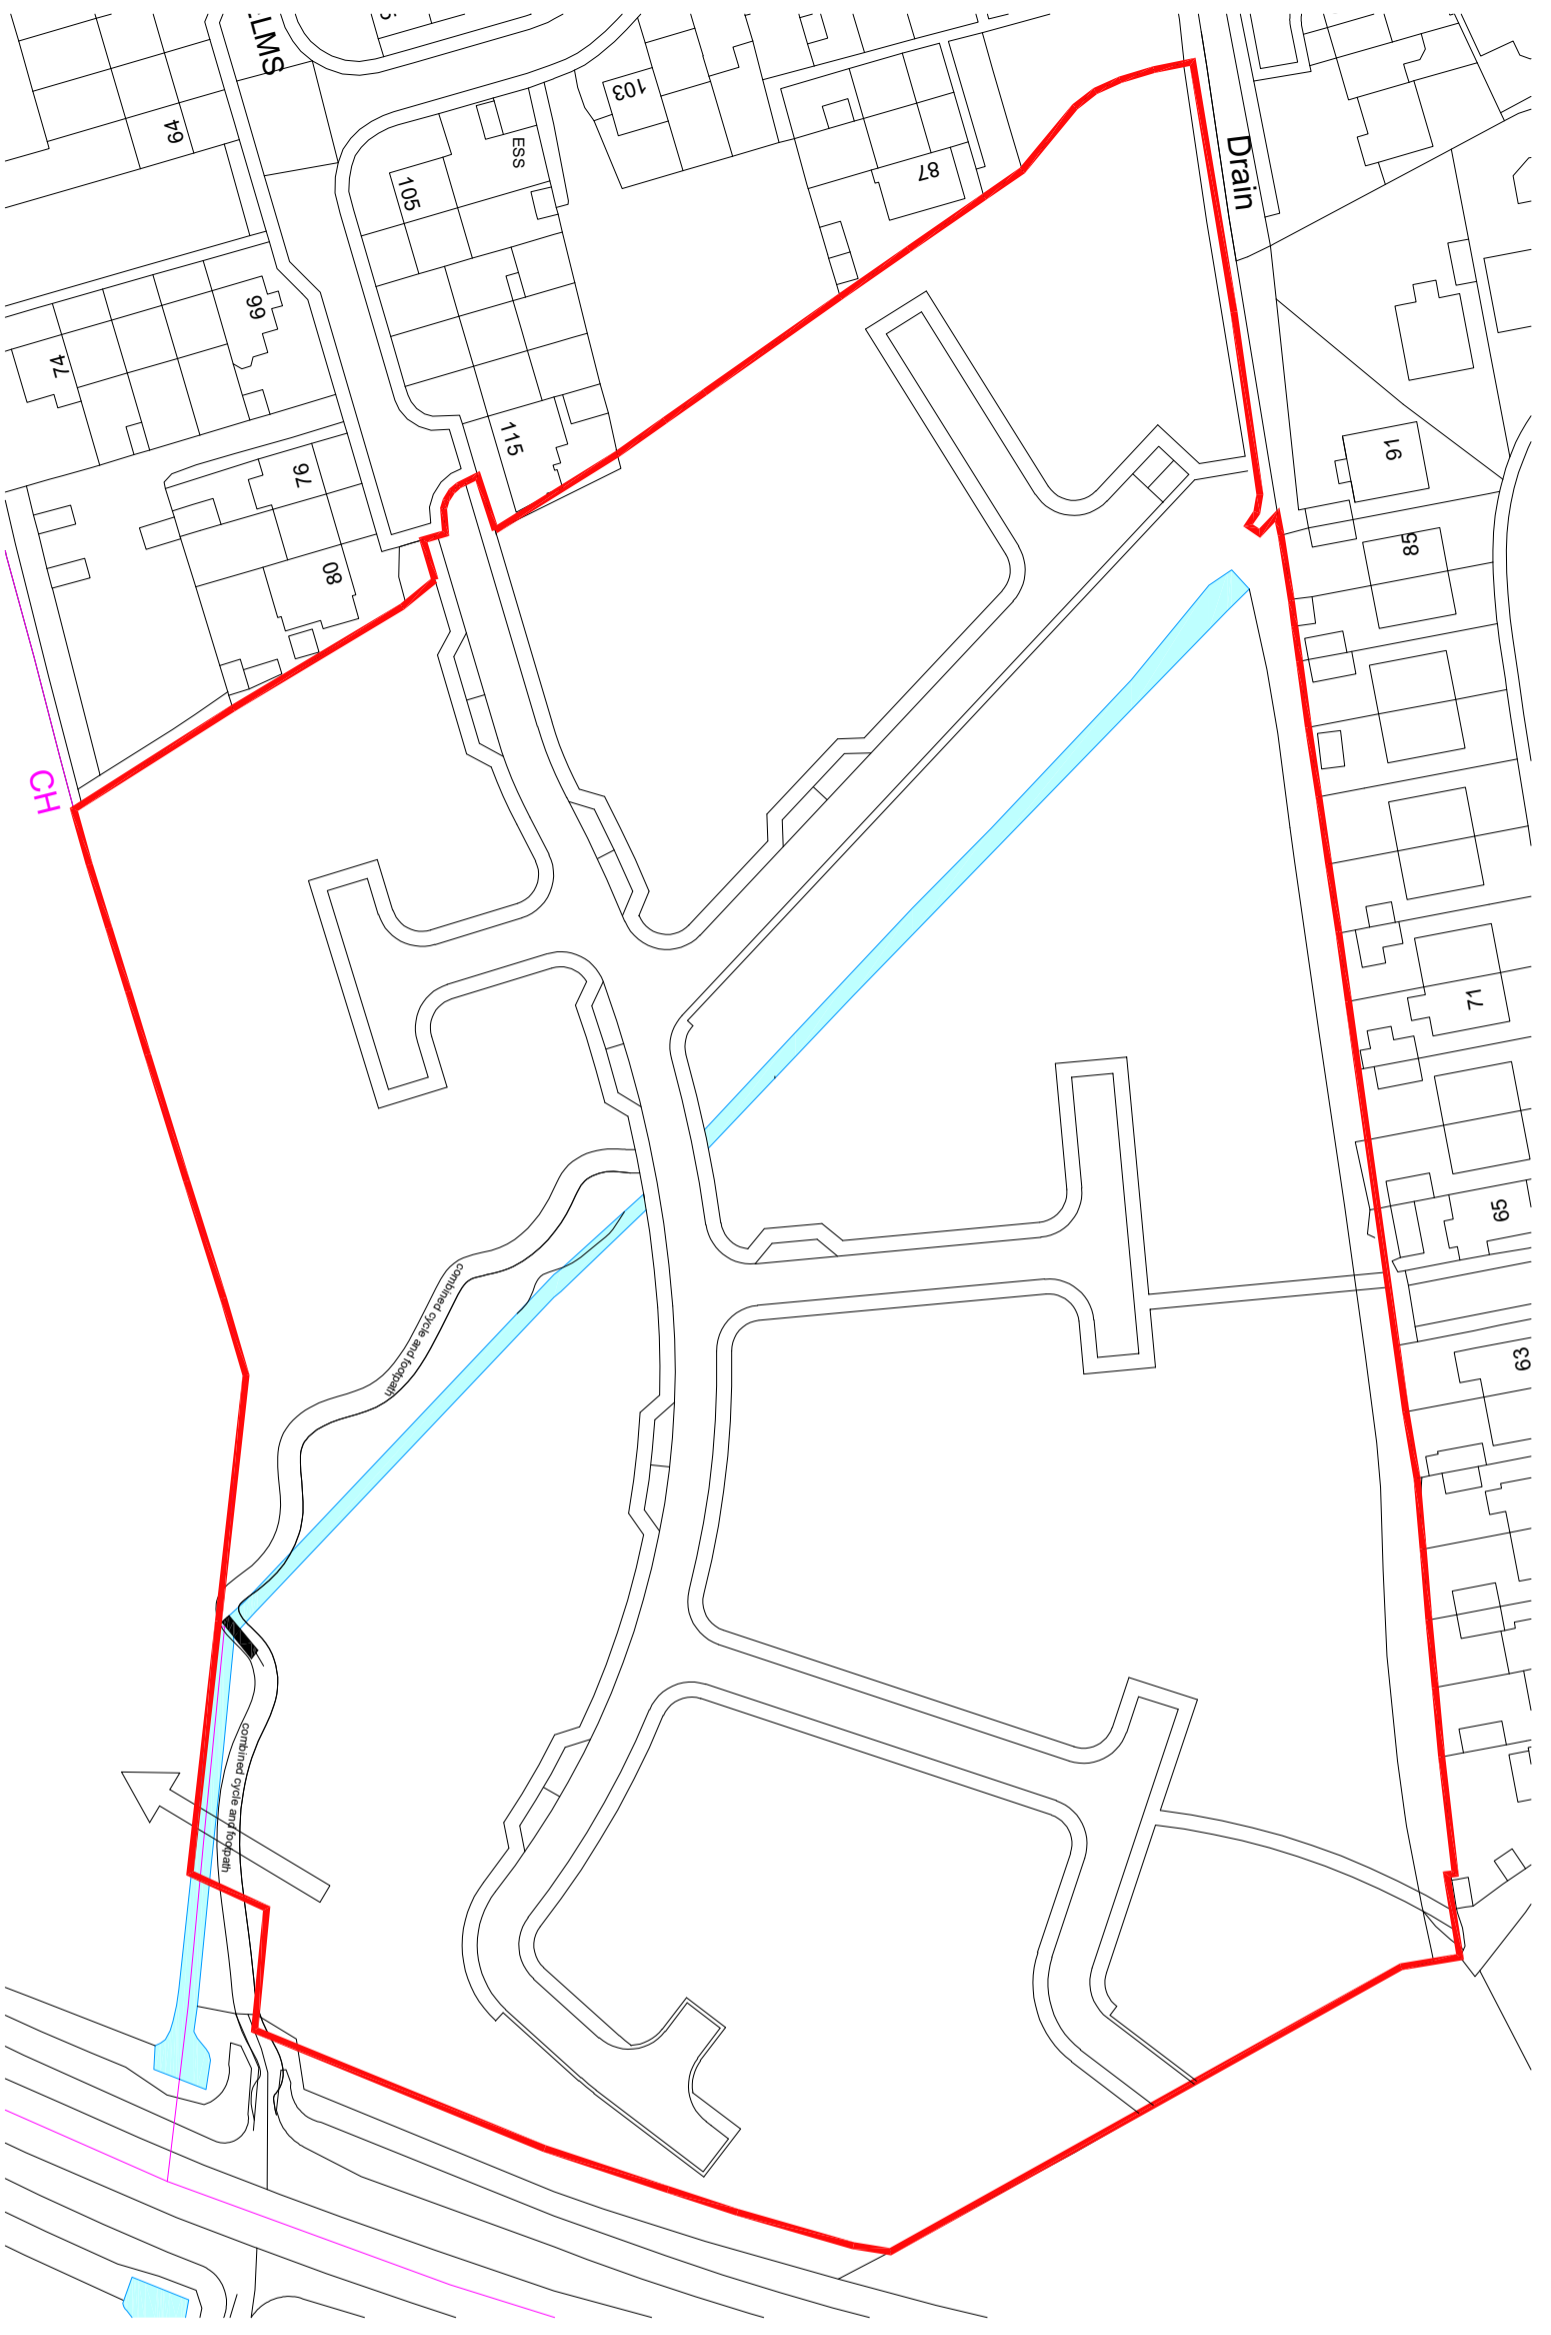

Please note: Red line boundary is an approximation taken from the client supplied title information and should not be relied upon as confirmation of client ownership. Client to separately confirm site ownership with their legal team

