


DATE	REVISION	REV	BY	CHK
04.04.23	FIRST ISSUE FOR COMMENT	A	ME	SB
04.05.2023	LANDSCAPE NOT TO BE BUILT	B	SB	LM

This drawing has been prepared solely for the use of [CLIENT] and there are no representations of any kind made by NORR Consultants Limited has not entered into a contract. This drawing must not be used, reproduced or revised without written permission. This drawing shall not be used for construction purposes until the 'CONSTRUCTION' status appears under the sheet status. Constructors must only work to figured dimensions which are to be checked on site. Do not scale from hard copy drawings.

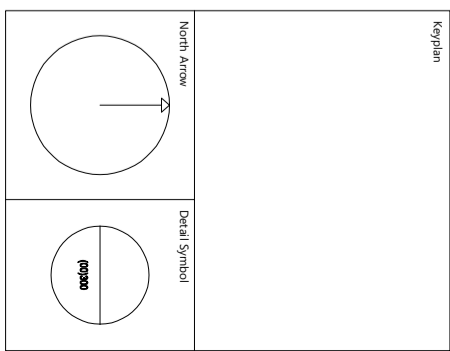


Consultants
NORR
 NORR Consultants Limited.
 An Ingenium International Company
 Percy House, 8th Floor Percy Street
 Leicester LE1 4PW
 Leicestershire, UK
 norr.com

Drawn	ME	Date	26.11.21
Checked	SB	Date	26.11.21
Scale	1:500 @ A1		
Client	FENLAND FUTURE LTD		

Project
 THE ELMS, CHATTERIS
 HOUSING DEVELOPMENT

Drawing Title
 PROPOSED SITE PLAN
 WITH ILLUSTRATIVE OPEN SPACE
 AND LANDSCAPE

Sheet Status	COMMENT
Project No.	IANIC 210089
Drawing No.	(00)303
Rev.	B

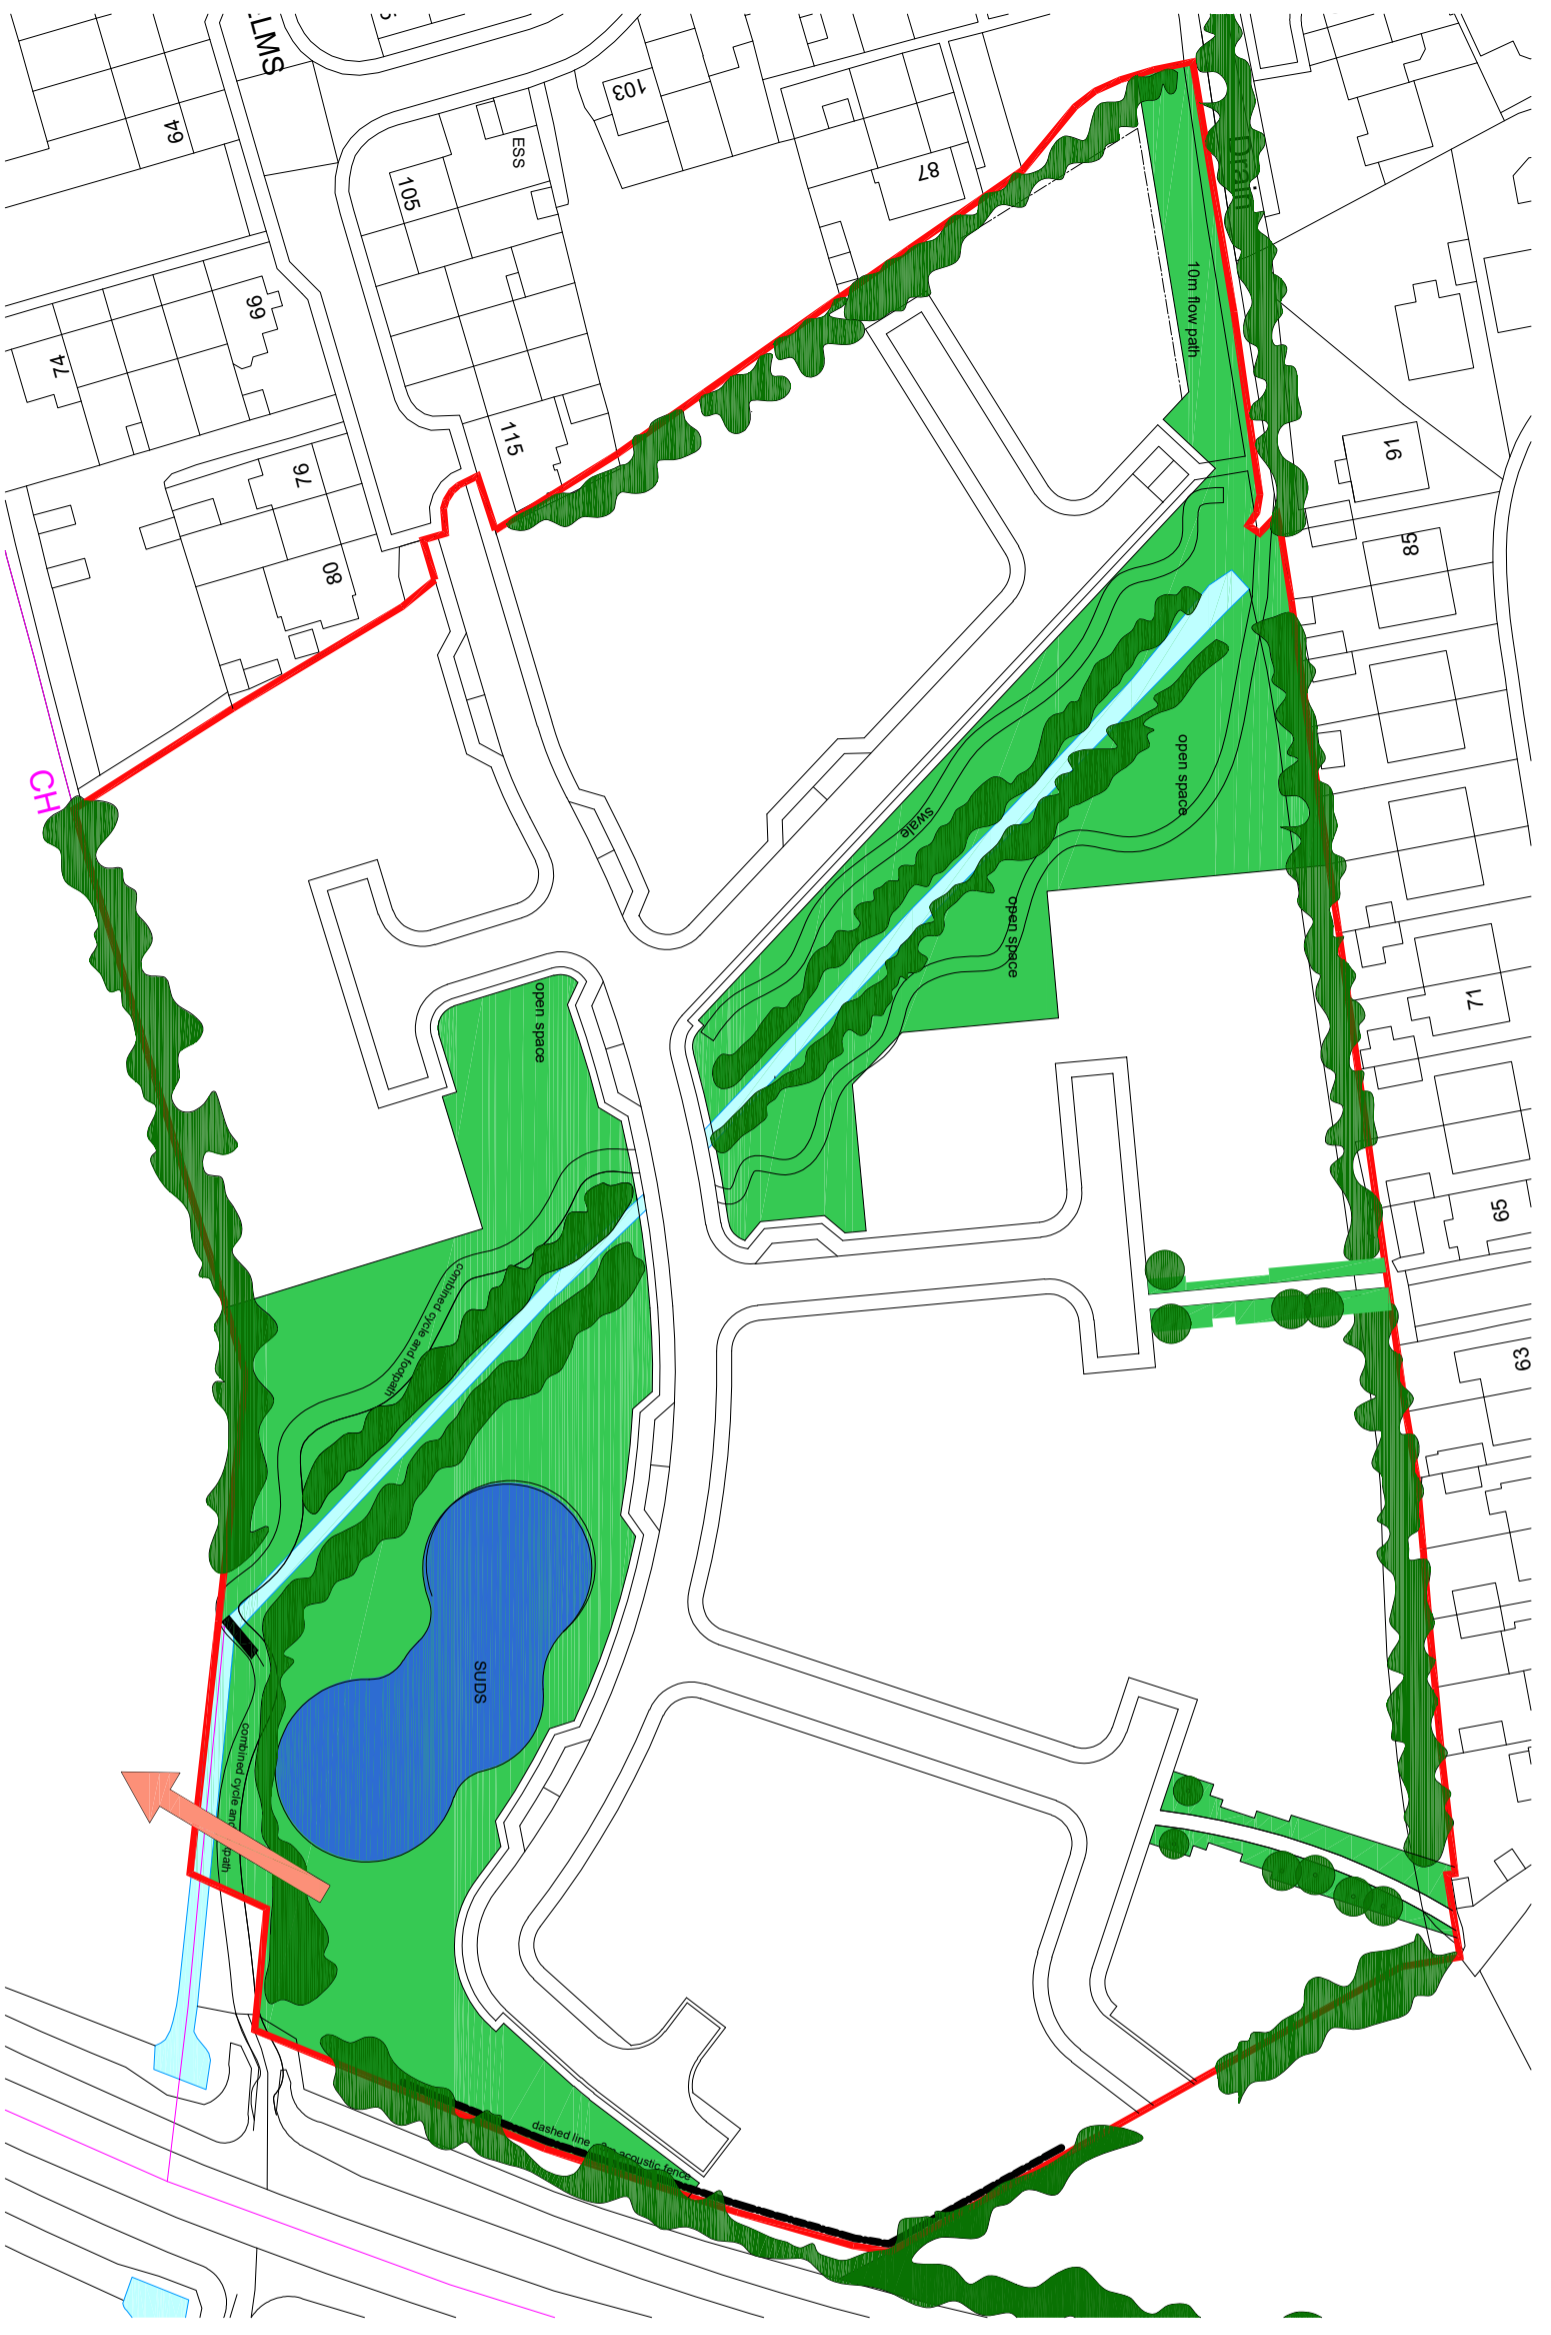

Please note: Red line boundary is an approximation taken from the client supplied title information and should not be relied upon as confirmation of client ownership. Client to separately confirm site ownership with their legal team

