



Note:
Do not scale from this drawing.
This drawing is copyright of Ergo Projects Ltd.
All dimensions to be checked prior to any work commencing. Any discrepancies to be reported to Ergo Projects immediately.

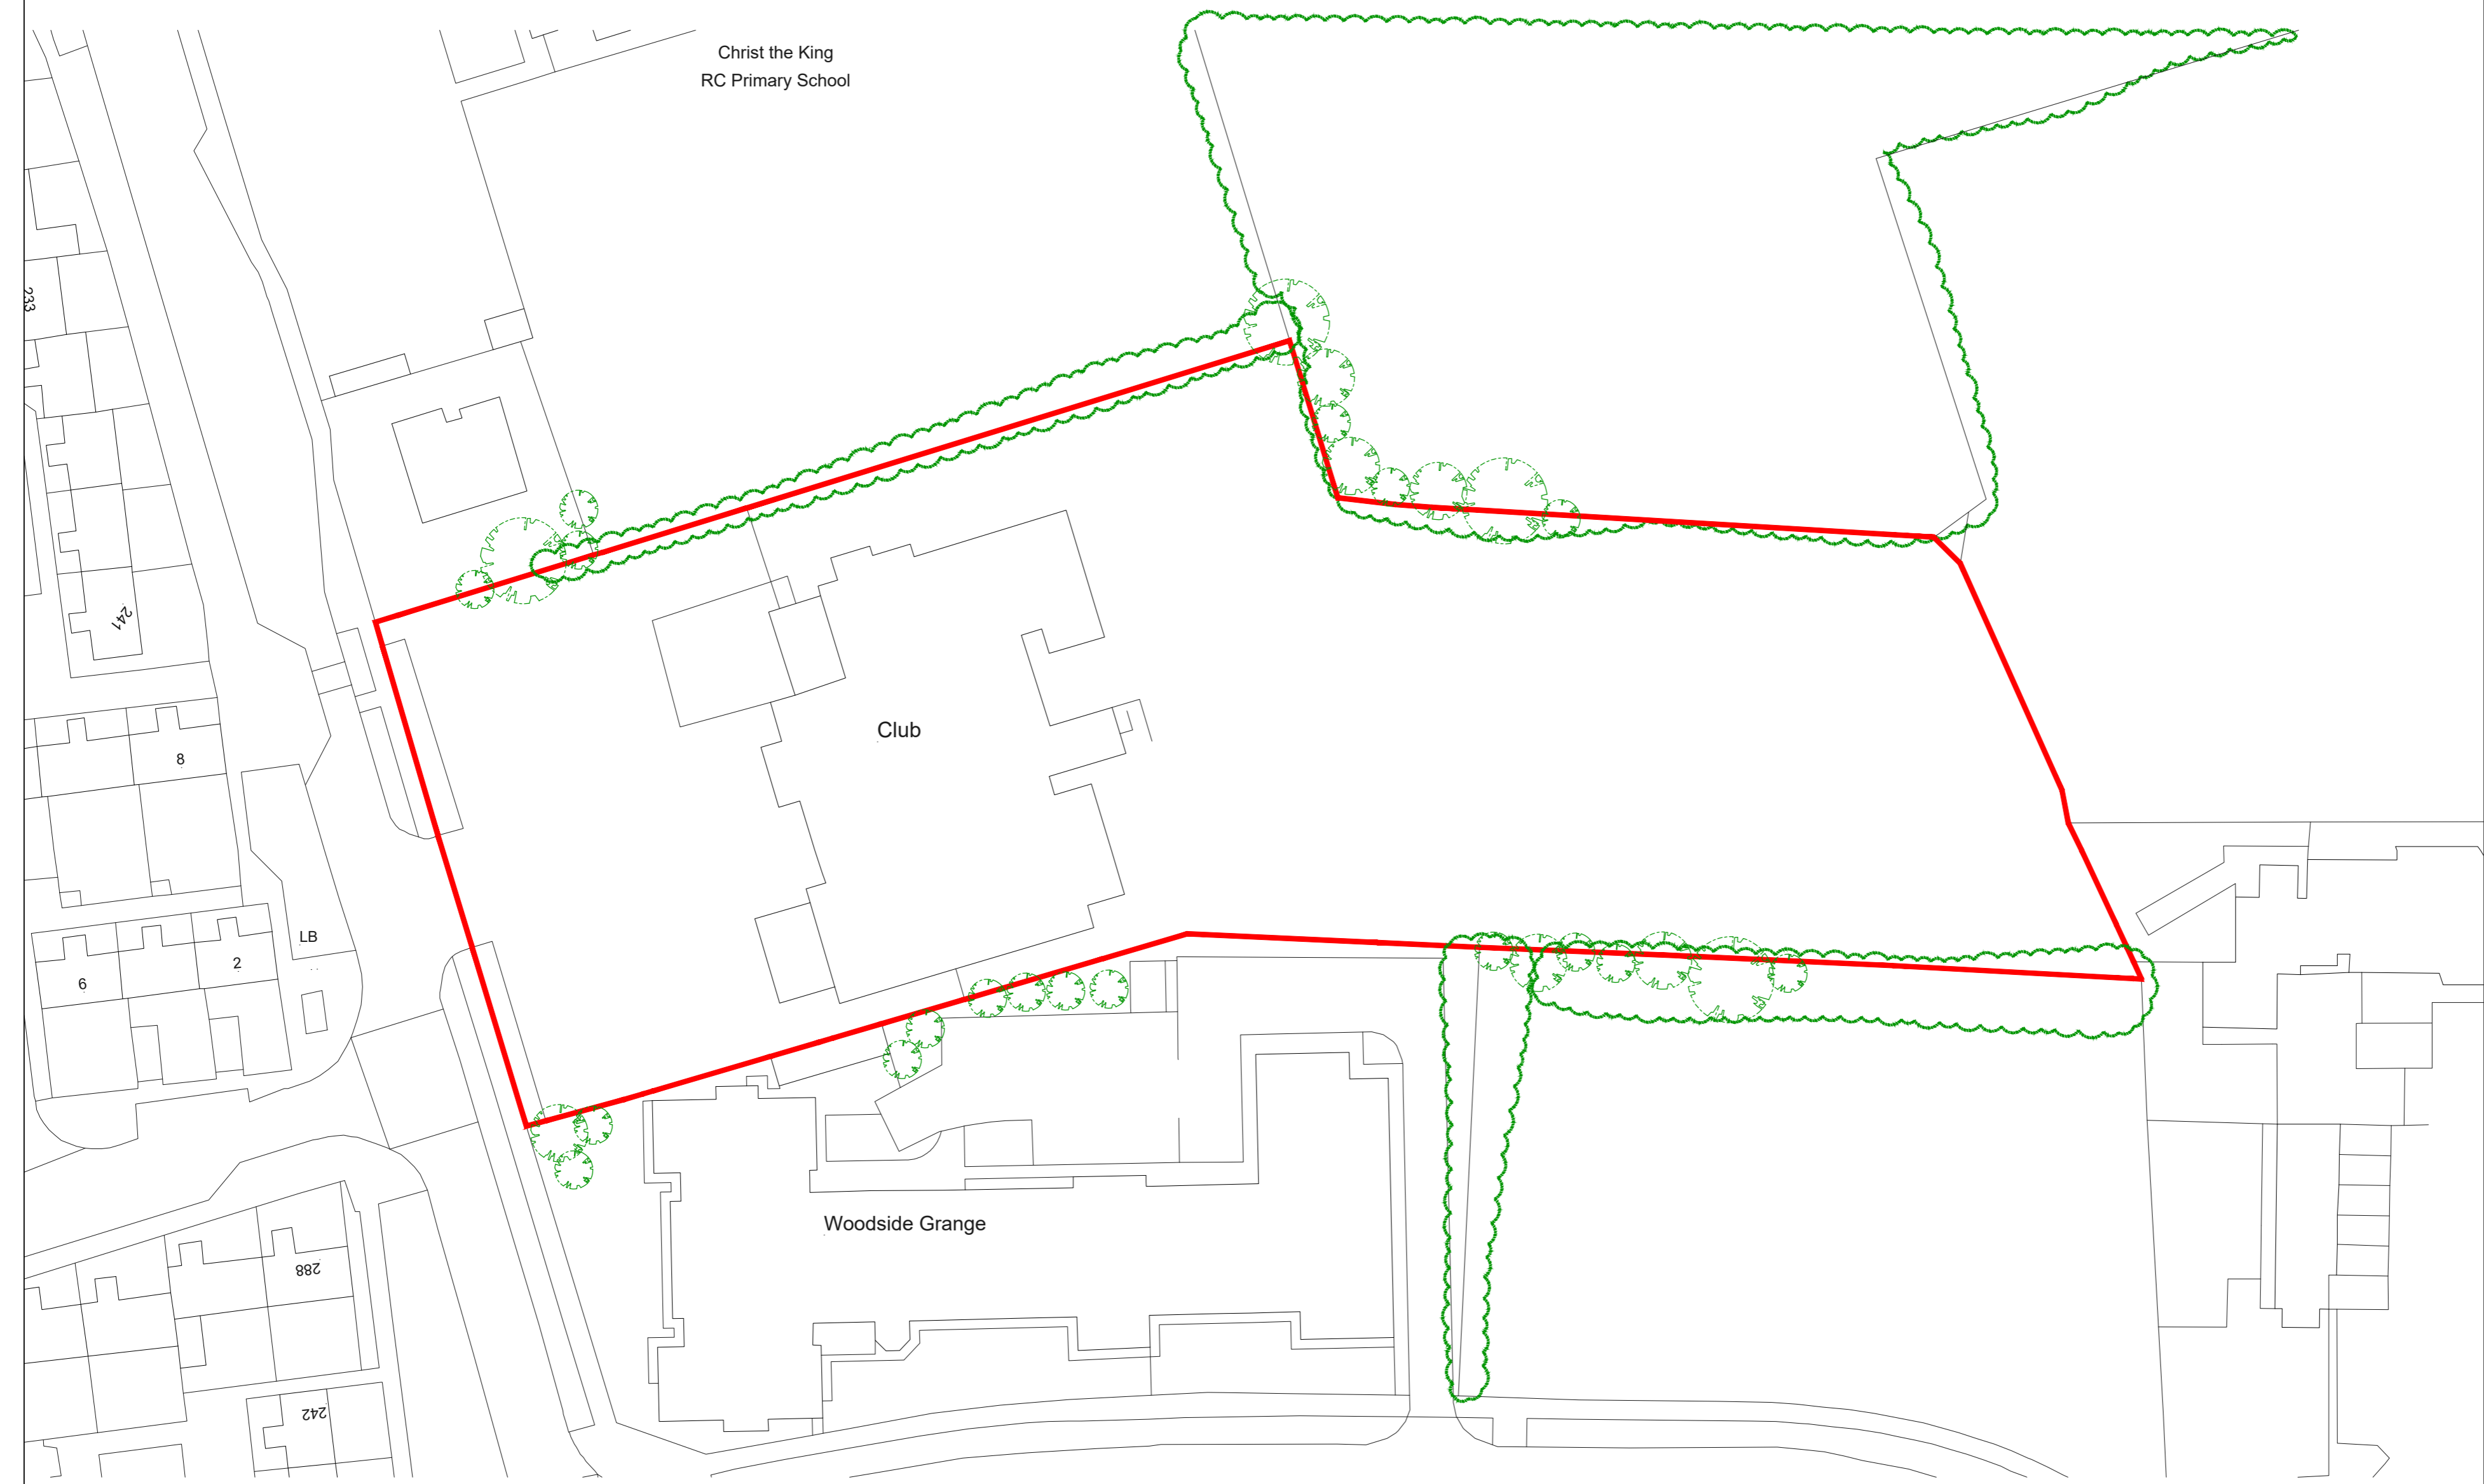

TOTAL SITE AREA - GROSS
= 2.14 Acres - 0.87 Hectares

TOTAL SITE AREA - NETT
= 1.79 Acres - 0.73 Hectare

 

ergo

0191 229 0231
info@ergoprojects.co.uk
Azure Business Centre, High Street,
Newburn, Newcastle upon Tyne, NE15 8LN
www.ergoprojects.co.uk

PROJECT:
Thornaby Sports & Leisure Club

TITLE:
Existing Site Plan

DRAWING PURPOSE: Feasibility	DATE OF DRAWING: Sept 2023	DRAWN BY: ME
SCALE: 1:500	SHEET SIZE: A2	REVISION:
PROJECT NO: 945	DRAWING NO: 002	