


# PRIORY GRANGE NURSING HOME - RHOS-ON-SEA

**NOTES**  
 ALL WORK TO BE CARRIED OUT IN ACCORDANCE WITH THE BUILDING REGULATIONS AND THE REQUIREMENTS OF THE LOCAL AUTHORITY.

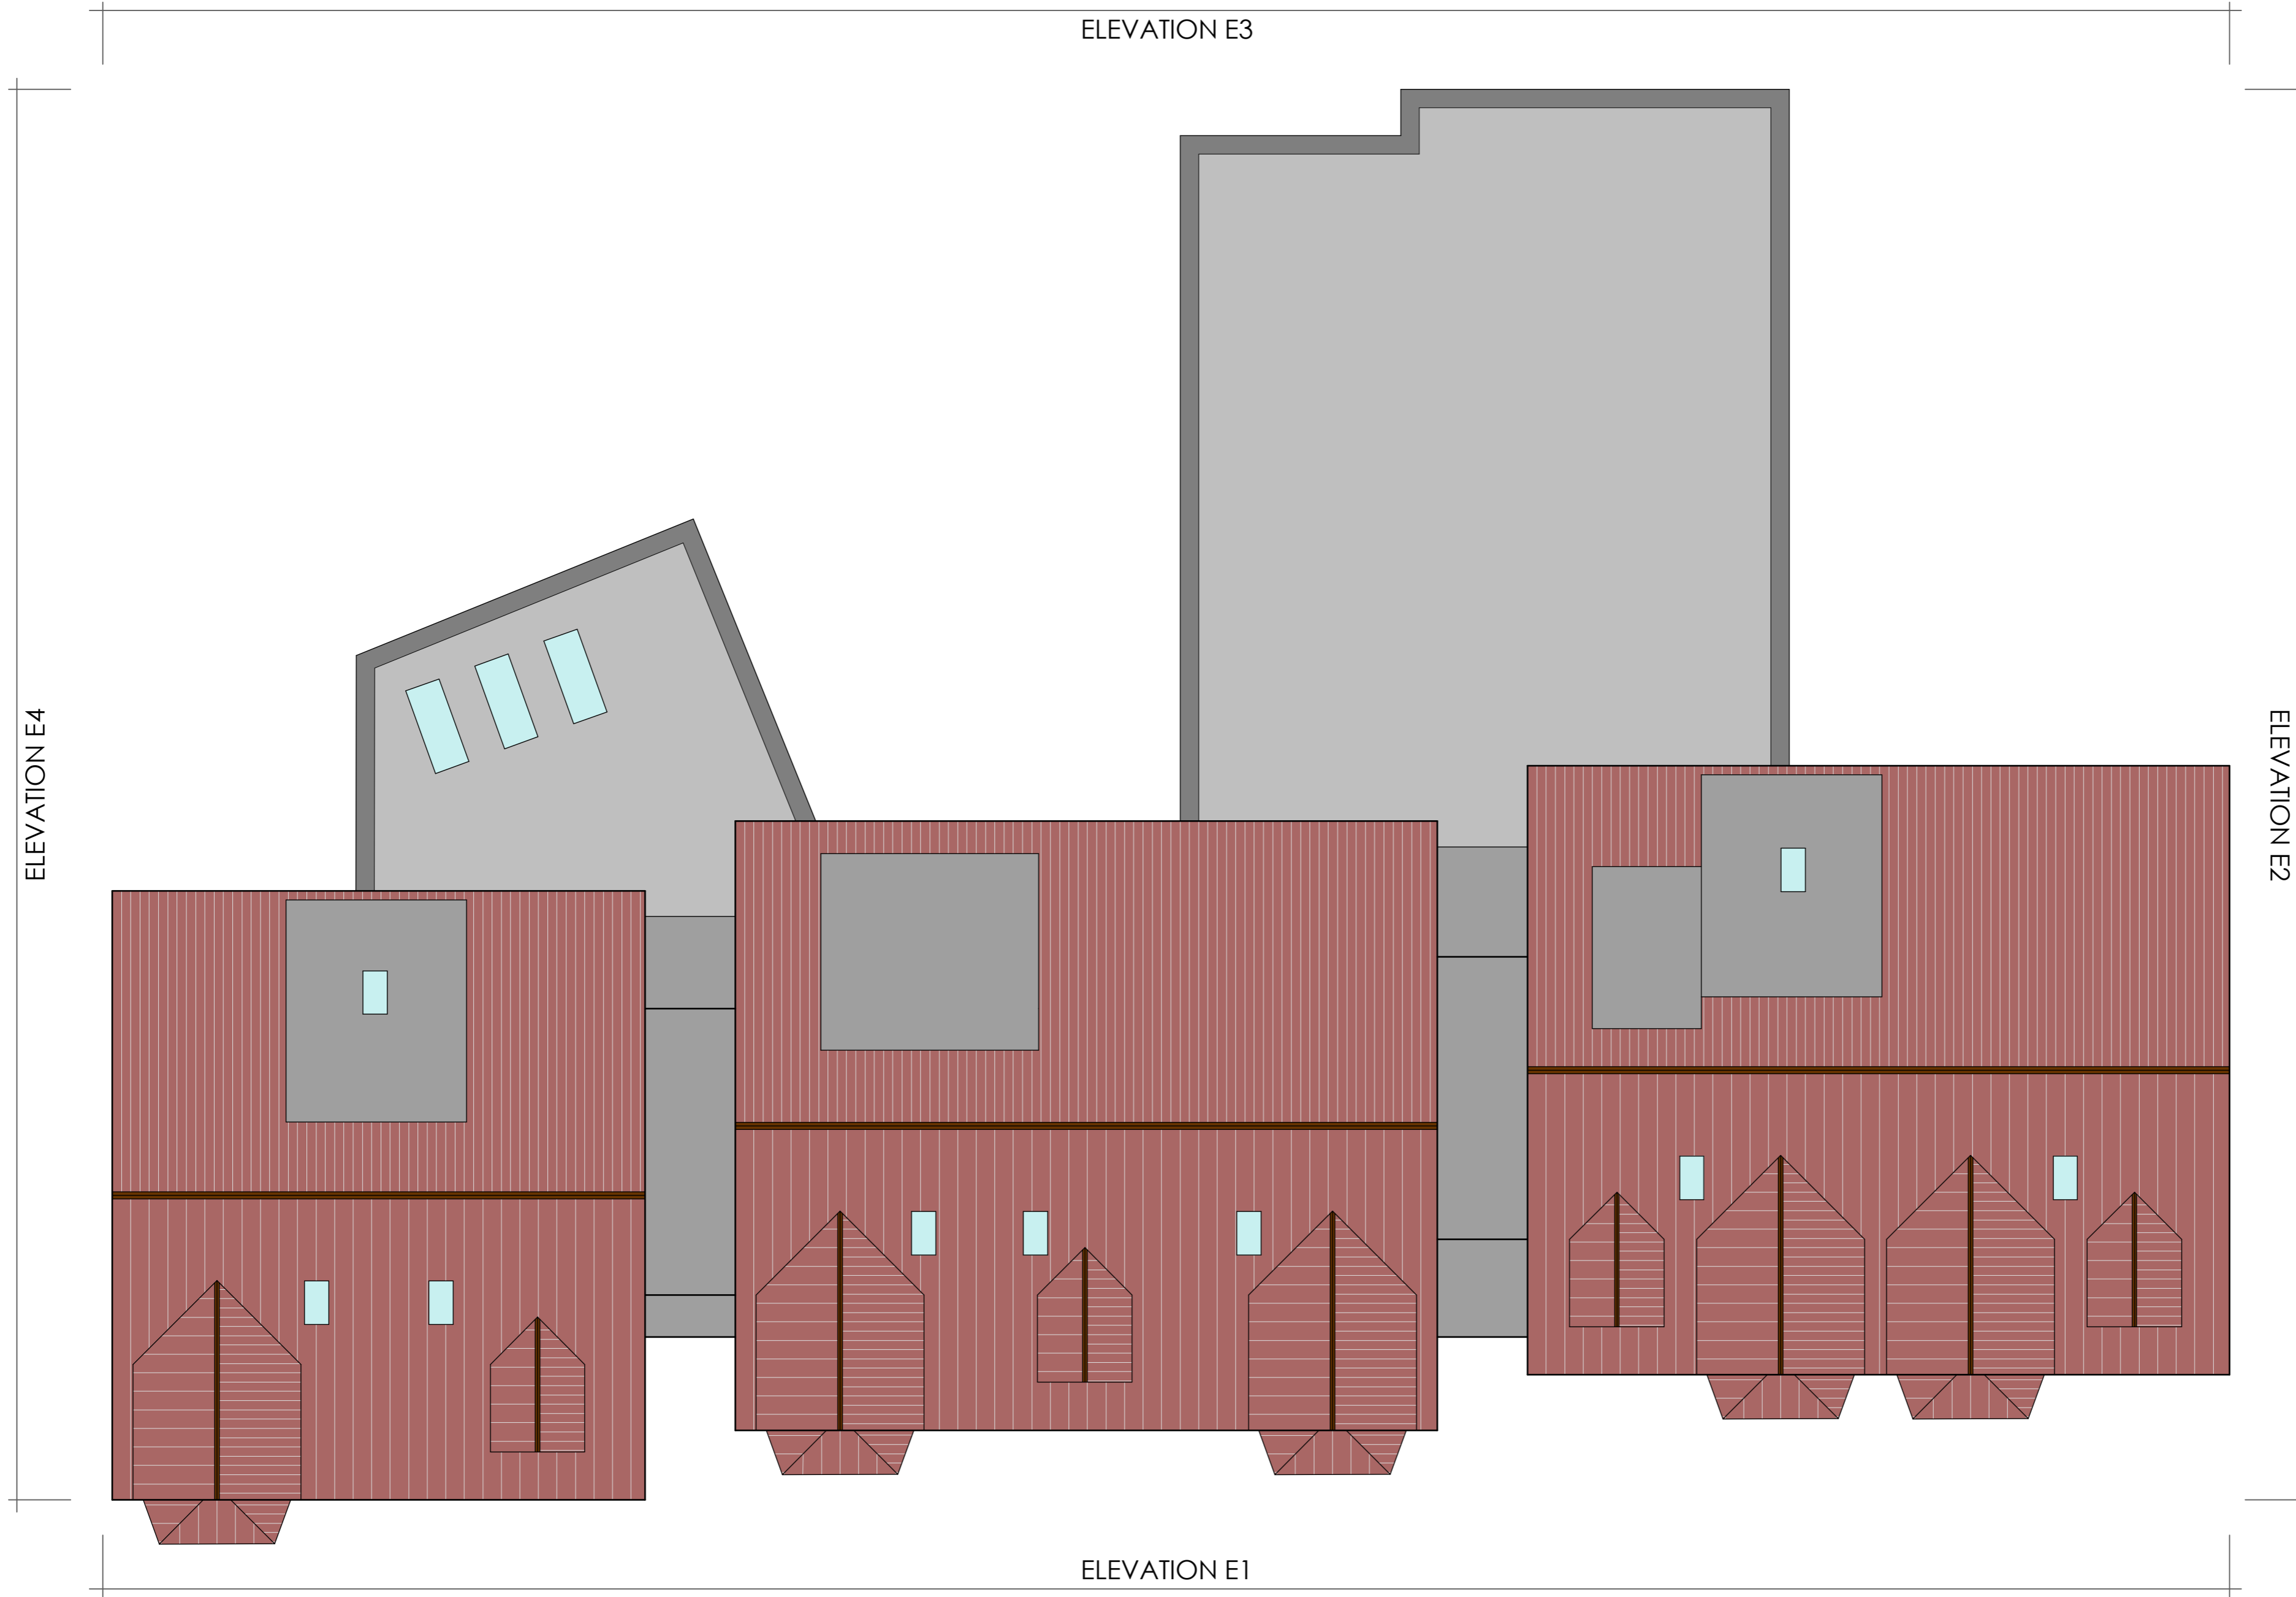


ELEVATION E4

ELEVATION E3

ELEVATION E2

ELEVATION E1

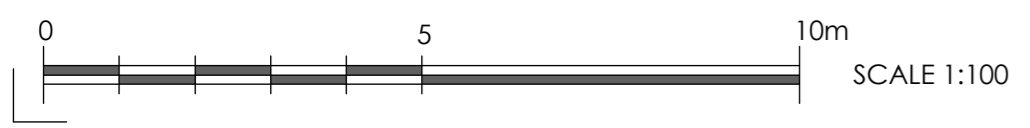

PO1	MINOR AMENDMENTS FURTHER TO CLIENT COMMENTS	IR	19/08/24
REV	DESCRIPTION	BY	CHKD DATE

**LOROC**  
 ARCHITECTS

5TH FLOOR, 15 ST. PAUL'S STREET, LEEDS, LS1 2JG  
 T: 0113 233 7755 W: www.loroc.co.uk

3RD FLOOR, 86 - 90 PAUL STREET, LONDON, EC2A 4HE  
 T: 0033 875 5333

PROJECT	PRIORY GRANGE NURSING HOME RHOS ON SEA
TITLE	GENERAL ARRANGEMENT PLANNING PROPOSED ROOF PLAN
DRAWING NO.	1710-LRC-22-03-DR-A_1005
SCALE	1:100 @ A2
DRAWN BY	IR
CHECKED BY	

- PURPOSE OF ISSUE
- PLANNING
  - BUILDING REGS
  - TENDER
  - COMMENT
  - INFORMATION
  - CONSTRUCTION

THIS DRAWING IS COPYRIGHT AND THE INTELLECTUAL PROPERTY OF LOROC ARCHITECTS LIMITED. THIS DRAWING MAY NOT BE REPRODUCED IN WHOLE OR IN PART WITHOUT WRITTEN AUTHORITY. NO DIMENSIONS TO BE SCALED FROM THIS DRAWING. ALL DIMENSIONS TO BE CHECKED ON SITE PRIOR TO COMMENCEMENT OF WORKS AND ANY DISCREPANCIES REPORTED TO THE ARCHITECT/ENGINEER/CONTRACTOR.

