

RECEPTION / MANAGERS SUITE

INTERNAL GROSS FLOOR AREA - 180 sqm (1937 sqft)

PROPOSED MATERIALS:

Roof - Interlocking Pan Tiles (Colour Terracotta)

Walls - Coursed Brickwork

Windows & Doors - Grey Aluminium; lintels and cills to be dressed stone

Downpipes & Gutters - Black Upvc



NOTES :


DO NOT SCALE FROM THIS DRAWING EXCEPT FOR PLANNING PURPOSES

1. This drawing is copyright of Wardman Brown.
2. All dimensions to be verified on site prior to any shop or site works being commenced.
3. Any discrepancies to be reported to the Designer BEFORE any work is put in hand.
4. This drawing must be read in conjunction with relevant consultants and specialists drawings.
5. This drawing must be read in conjunction with the drawings specified.

HAZARDS :


CDM2015

1. Live services adjacent/on site.
2. Excavations - Ground Collapse
3. Handling major components
4. Working at height - Falling
5. Machinery & Equipment
6. Ensure all blockwork has a minimum crushing strength of 3.5N/mm²
7. The weight of each block must not exceed 20Kg

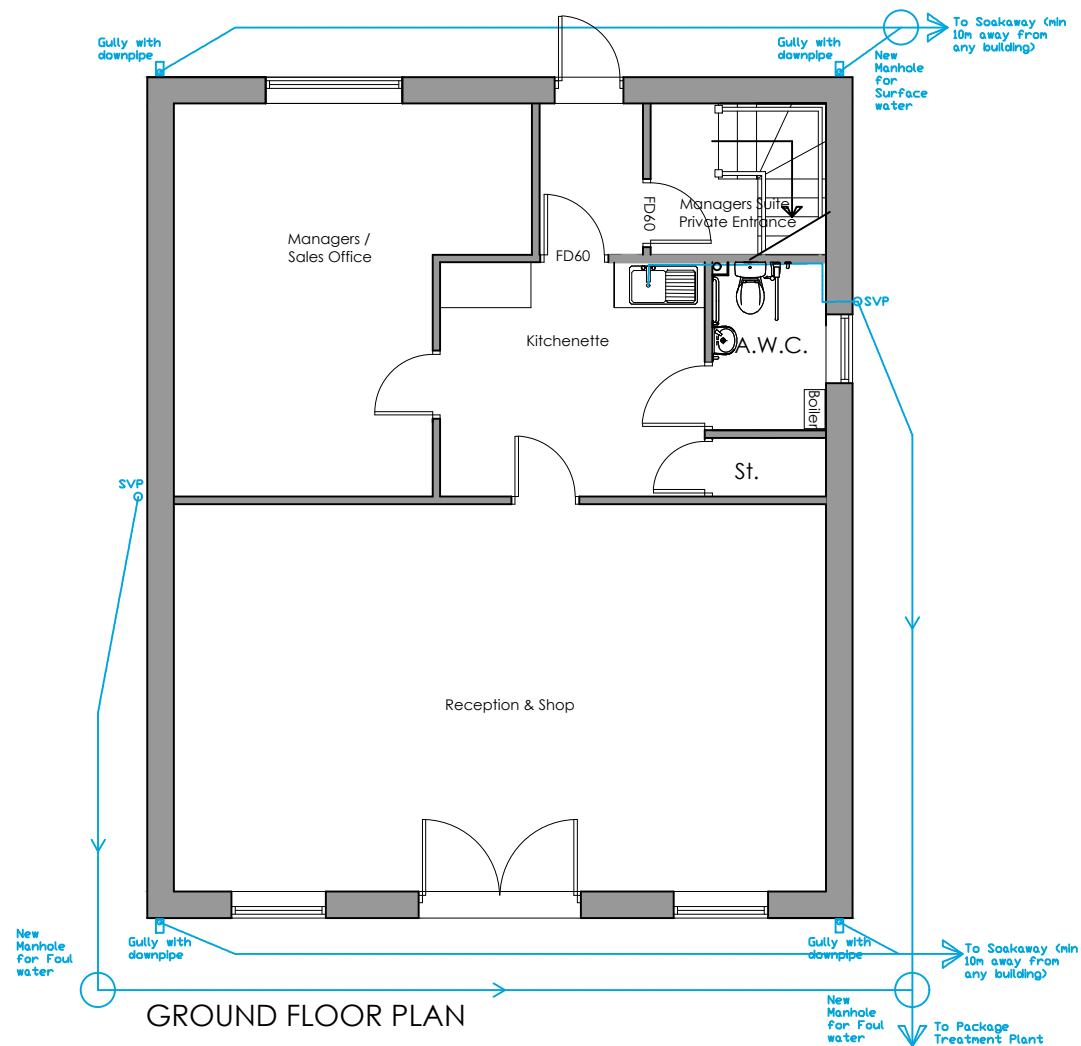

GROUND FLOOR PLAN

ROOF PLAN

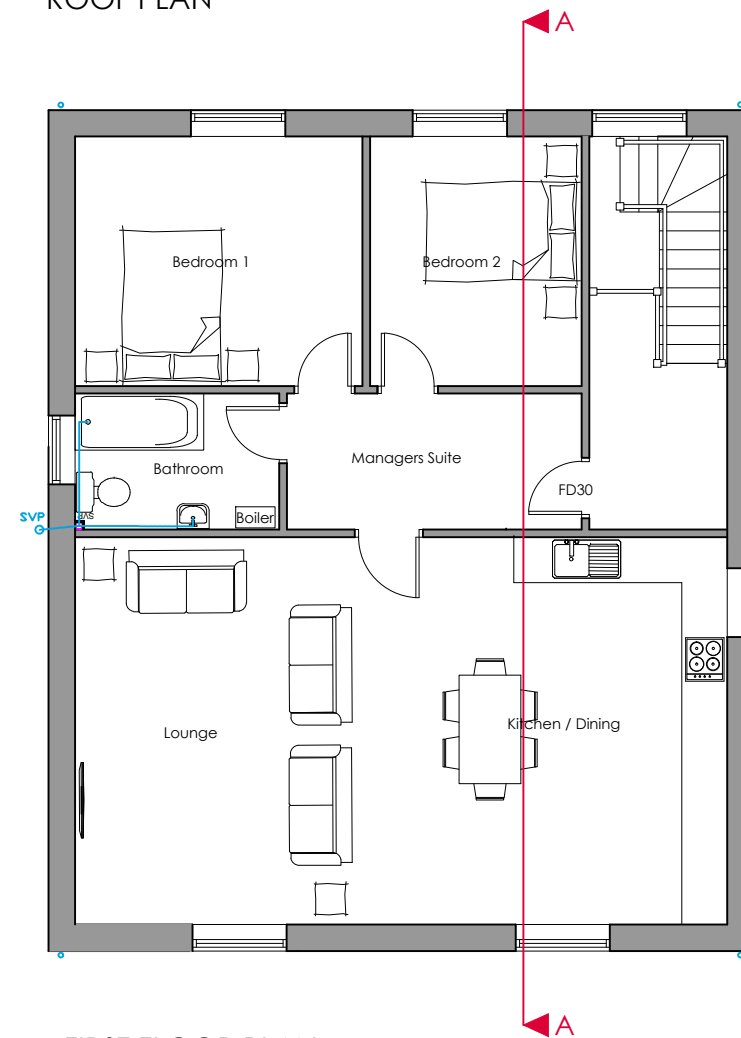

FIRST FLOOR PLAN

REV	DATE	DETAILS

Wardman Brown
 113 Stanhope Road South
 Darlington, DL3 7SF
 Tel: 01325 460227
 info@wardmanbrown.com
 www.wardmanbrown.com

CLIENT:
Church Farm Caravan Site

PROJECT:
Proposed Holiday Accommodation
Church Farm Caravan Site, Bishop Monkton

DRAWING TITLE:
Proposed Reception / Managers Building
Floor Plans

PURPOSE OF ISSUE:
PLANNING

SCALE: 1:200 @ A3

DATE: SEPT 2020 DRAWN:LSW DRG REVISION:

DRAWING NO: L02052-004 -