


RECEPTION / MANAGERS SUITE

INTERNAL GROSS FLOOR AREA - 180 sqm (1937 sqft)



SIDE ELEVATION

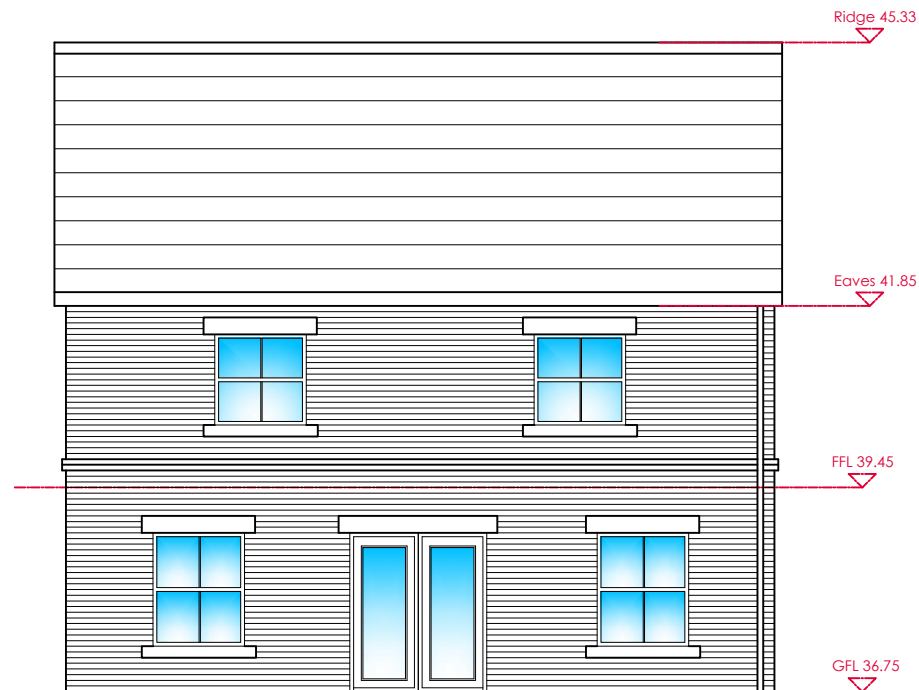

FRONT ELEVATION


PROPOSED MATERIALS:

Roof - Interlocking Pan Tiles (Colour Terracotta)

Walls - Coursed Brickwork

Windows & Doors - Grey Aluminium; lintels and cills to be dressed stone

Downpipes & Gutters - Black Upvc

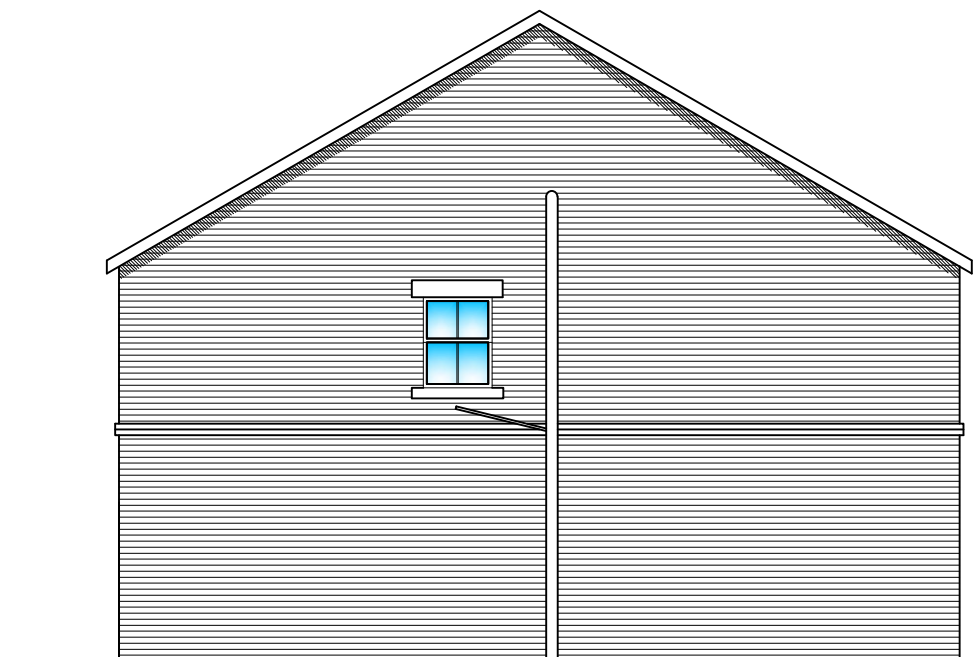

SIDE ELEVATION



REAR ELEVATION

NOTES:

DO NOT SCALE FROM THIS DRAWING EXCEPT FOR PLANNING PURPOSES

1. This drawing is copyright of Wardman Brown.
2. All dimensions to be verified on site prior to any shop or site works being commenced.
3. Any discrepancies to be reported to the Designer BEFORE any work is put in hand.
4. This drawing must be read in conjunction with relevant consultants and specialists drawings.
5. This drawing must be read in conjunction with the drawings specified.

HAZARDS:

CDM2015

1. Live services adjacent/on site.
2. Excavations - Ground Collapse
3. Handling major components
4. Working at height - Falling
5. Machinery & Equipment
6. Ensure all blockwork has a minimum crushing strength of 3.5N/mm²
7. The weight of each block must not exceed 20Kg

REV	DATE	DETAILS

REVISIONS:

REVISIONS:

Wardman Brown

113 Stanhope Road South
Darlington, DL3 7SF
Tel: 01325 460227
info@wardmanbrown.com
www.wardmanbrown.com

CLIENT:
Church Farm Caravan Site

PROJECT:
Proposed Holiday Accommodation
Church Farm Caravan Site, Bishop Monkton

DRAWING TITLE:
Proposed Reception / Managers Building
Elevations

PURPOSE OF ISSUE:

PLANNING

SCALE: 1:200 @ A3

DATE: SEPT 2020 DRAWN:LSW DRG REVISION:

DRAWING NO: L02052-005 -