


DATE	REVISION	REV	BY/CHK
04.04.23	FIRST ISSUE FOR COMMENT	A	ME/SB
04.05.2023	MINOR AMEND TO RED LINE	B	SB/LM

This drawing has been prepared solely for the use of:  
 [CLIENT]  
 and there are no representations of any kind made by  
 NORR Consultants Limited that the drawings are  
 correct or that they conform to any standard.  
 NORR Consultants Limited has not entered into a contract  
 with you.  
 This drawing must not be used, reproduced or revised  
 without written permission.  
 This drawing shall not be used for construction purposes  
 until the 'CONSTRUCTION' status appears under the  
 sheet status.  
 Constructors must only work to figured dimensions which  
 are to be checked on site. Do not scale from hard copy  
 drawings.

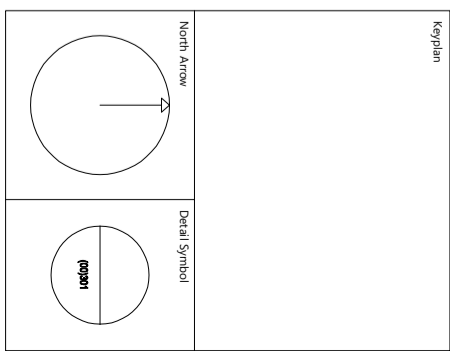


Consultants  
**NORR**  
 NORR Consultants Limited  
 An Ingenium International Company  
 Percy House, 8th Floor Percy Street  
 Newcastle NE1 4PW  
 Newcastle, UK  
 norr.com

Drawn	ME	Date	26.11.21
Checked	SB	Date	26.11.21
Scale	1:500 @ A1		
Client	FENLAND FUTURE LTD		

Project  
 THE ELMS, CHATTERIS  
 HOUSING DEVELOPMENT

Drawing Title  
 PROPOSED SITE PLAN  
 WITH RED OWNERSHIP LINE

Sheet Status	COMMENT
Project No.	IANC 210089
Drawing No.	(00)301
Rev.	B

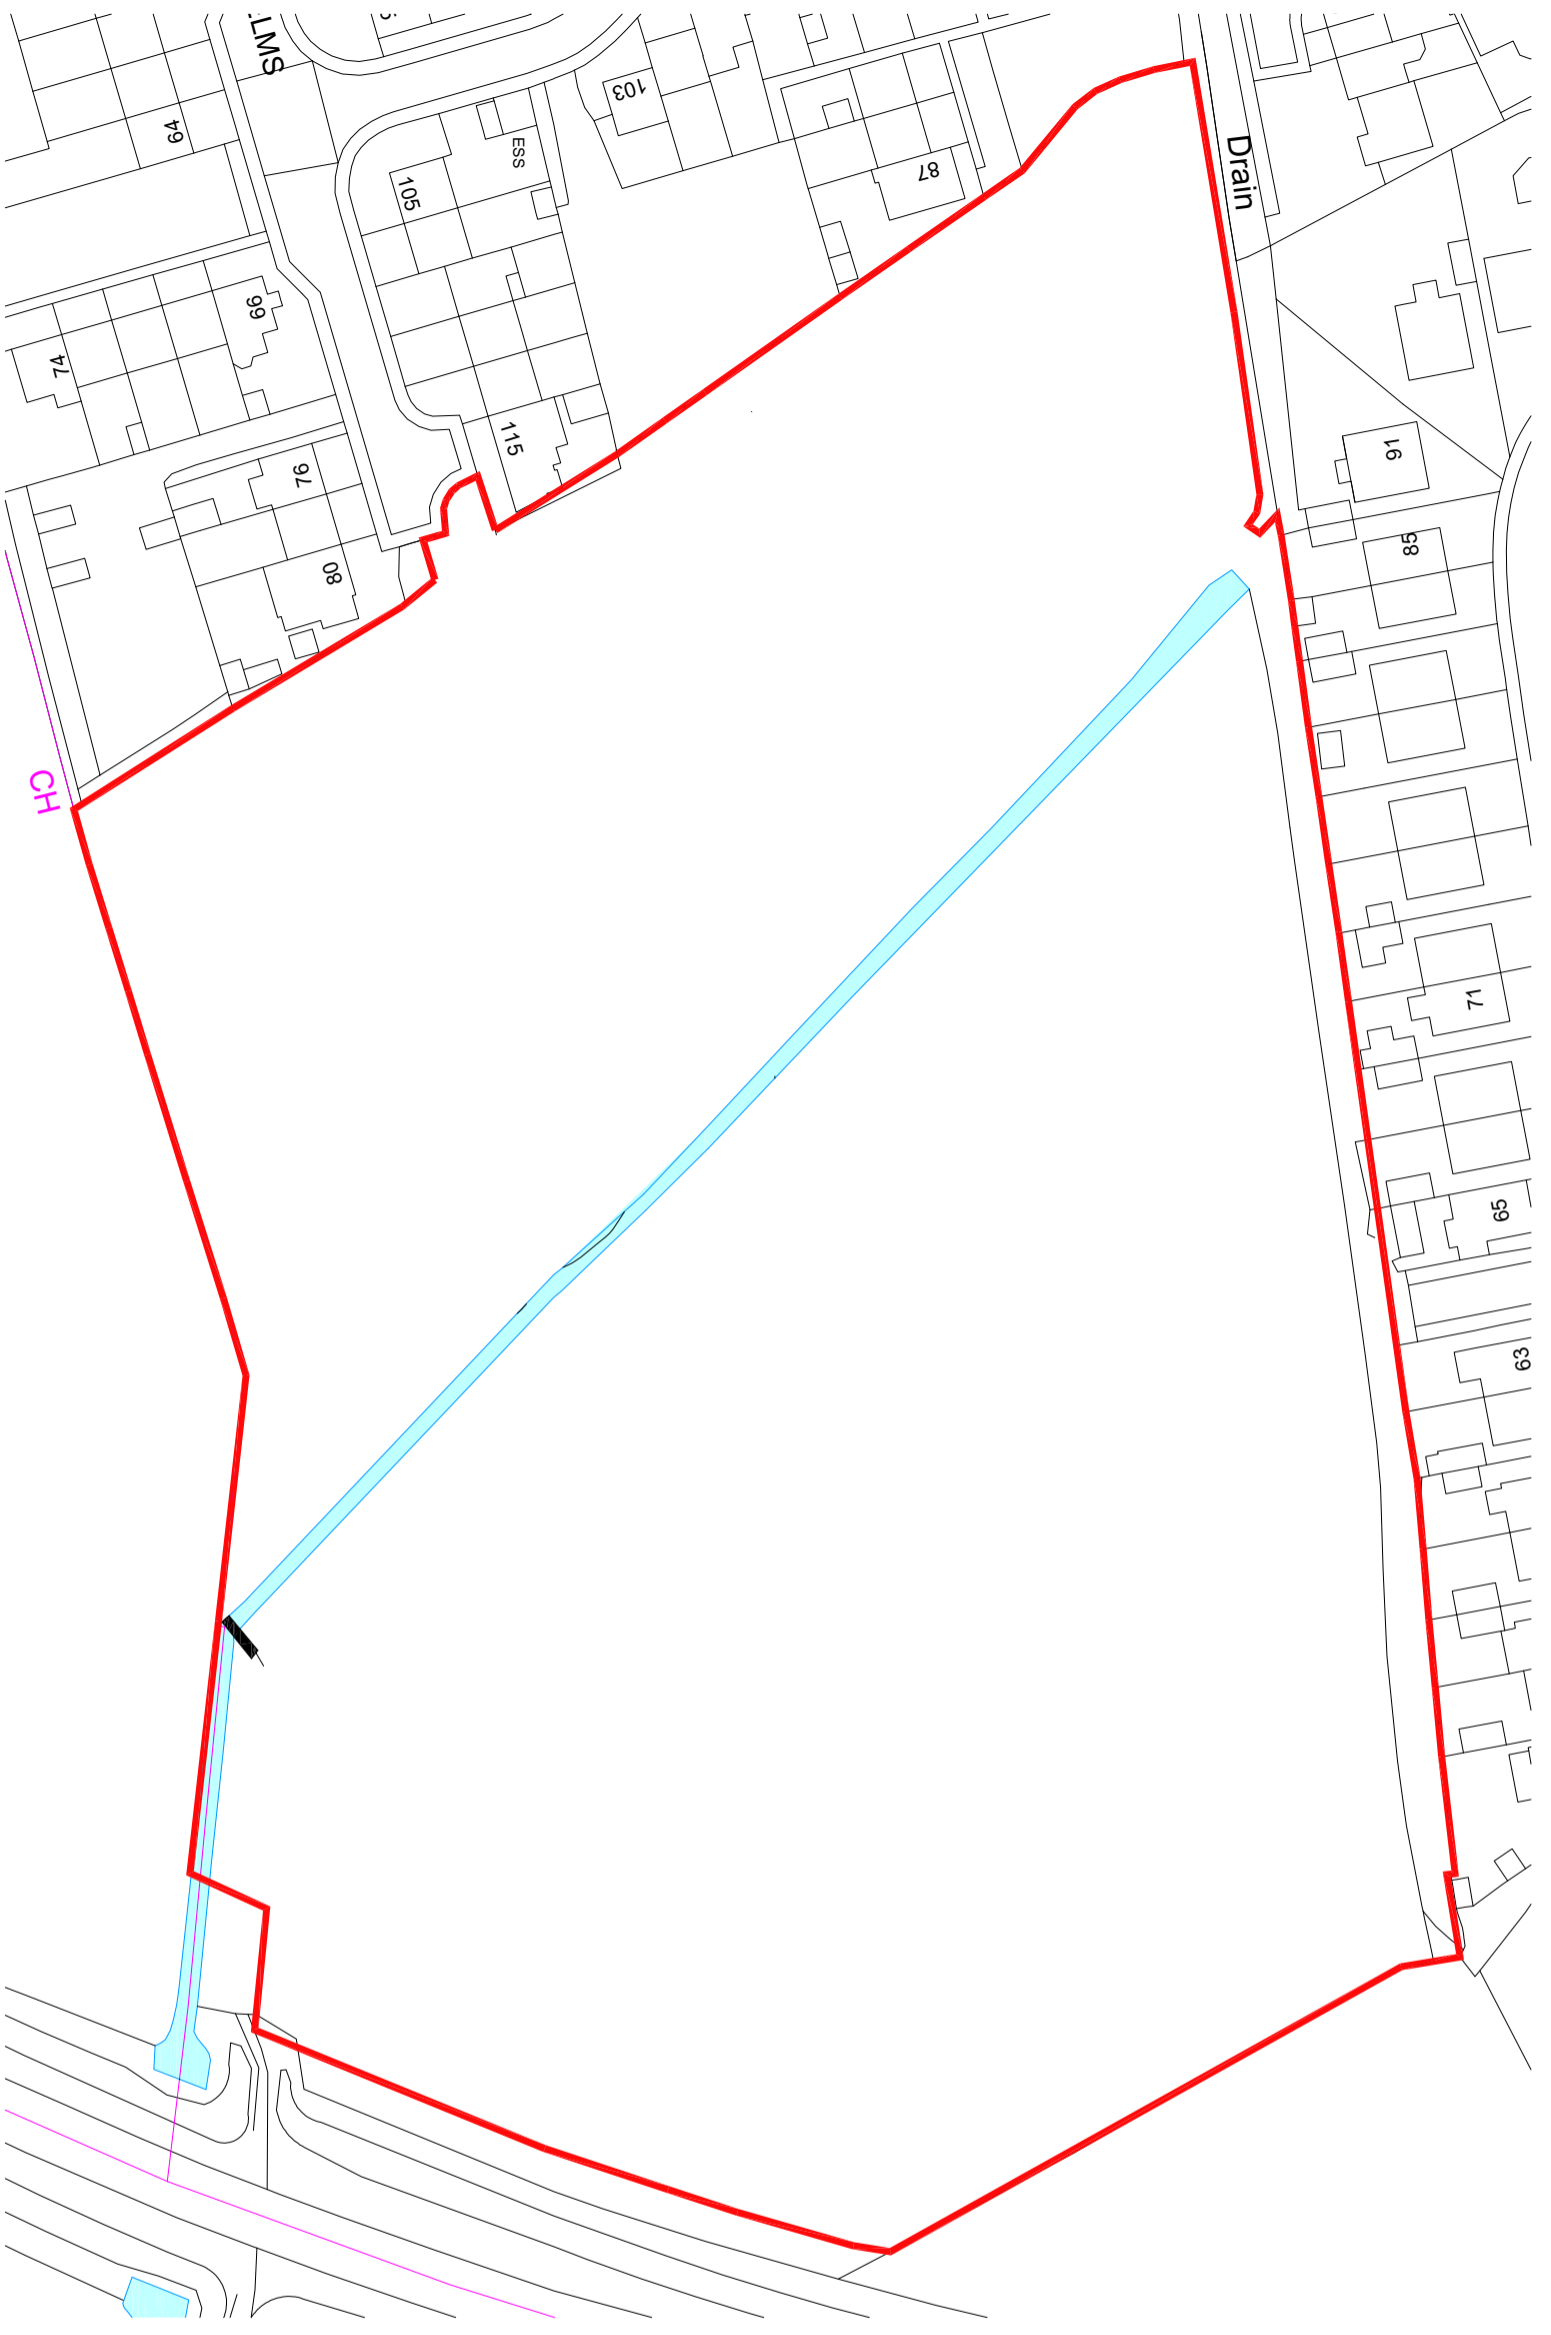

Please note: Red line boundary is an approximation taken from the client supplied title information and should not be relied upon as confirmation of client ownership. Client to separately confirm site ownership with their legal team

