


| DATE       | REVISION                | REV | BY | CHK |
|------------|-------------------------|-----|----|-----|
| 04.04.23   | FIRST ISSUE FOR COMMENT | A   | ME | SB  |
| 04.05.2023 | LANDRAKE METO REDLINE   | B   | SB | LM  |

This drawing has been prepared solely for the use of [CLIENT] and there are no representations of any kind made by NORR Consultants Limited has not entered into a contract. This drawing must not be used, reproduced or revised without written permission. This drawing shall not be used for construction purposes until the 'CONSTRUCTION' status appears under the sheet status. Constructors must only work to figured dimensions which are to be checked on site. Do not scale from hard copy drawings.

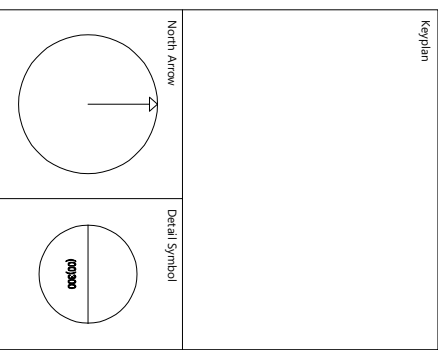

Consultants  
**NORR**  
 NORR Consultants Limited  
 An Ingenium International Company  
 Percy House, 8th Floor Percy Street  
 Leicester LE1 4PW  
 Leicestershire, UK  
 norr.com

|         |                    |      |          |
|---------|--------------------|------|----------|
| Drawn   | ME                 | Date | 26.11.21 |
| Checked | SB                 | Date | 26.11.21 |
| Scale   | 1:500 @ A1         |      |          |
| Client  | FENLAND FUTURE LTD |      |          |

Project  
 THE ELMS, CHATTERIS  
 HOUSING DEVELOPMENT


Drawing Title  
 PROPOSED SITE PLAN  
 WITH ILLUSTRATIVE DEVELOPMENT  
 ZONES

Sheet Status  
 COMMENT

Project No.  
 IANIC 210089

Drawing No.  
 (00)304

Rev.  
 B

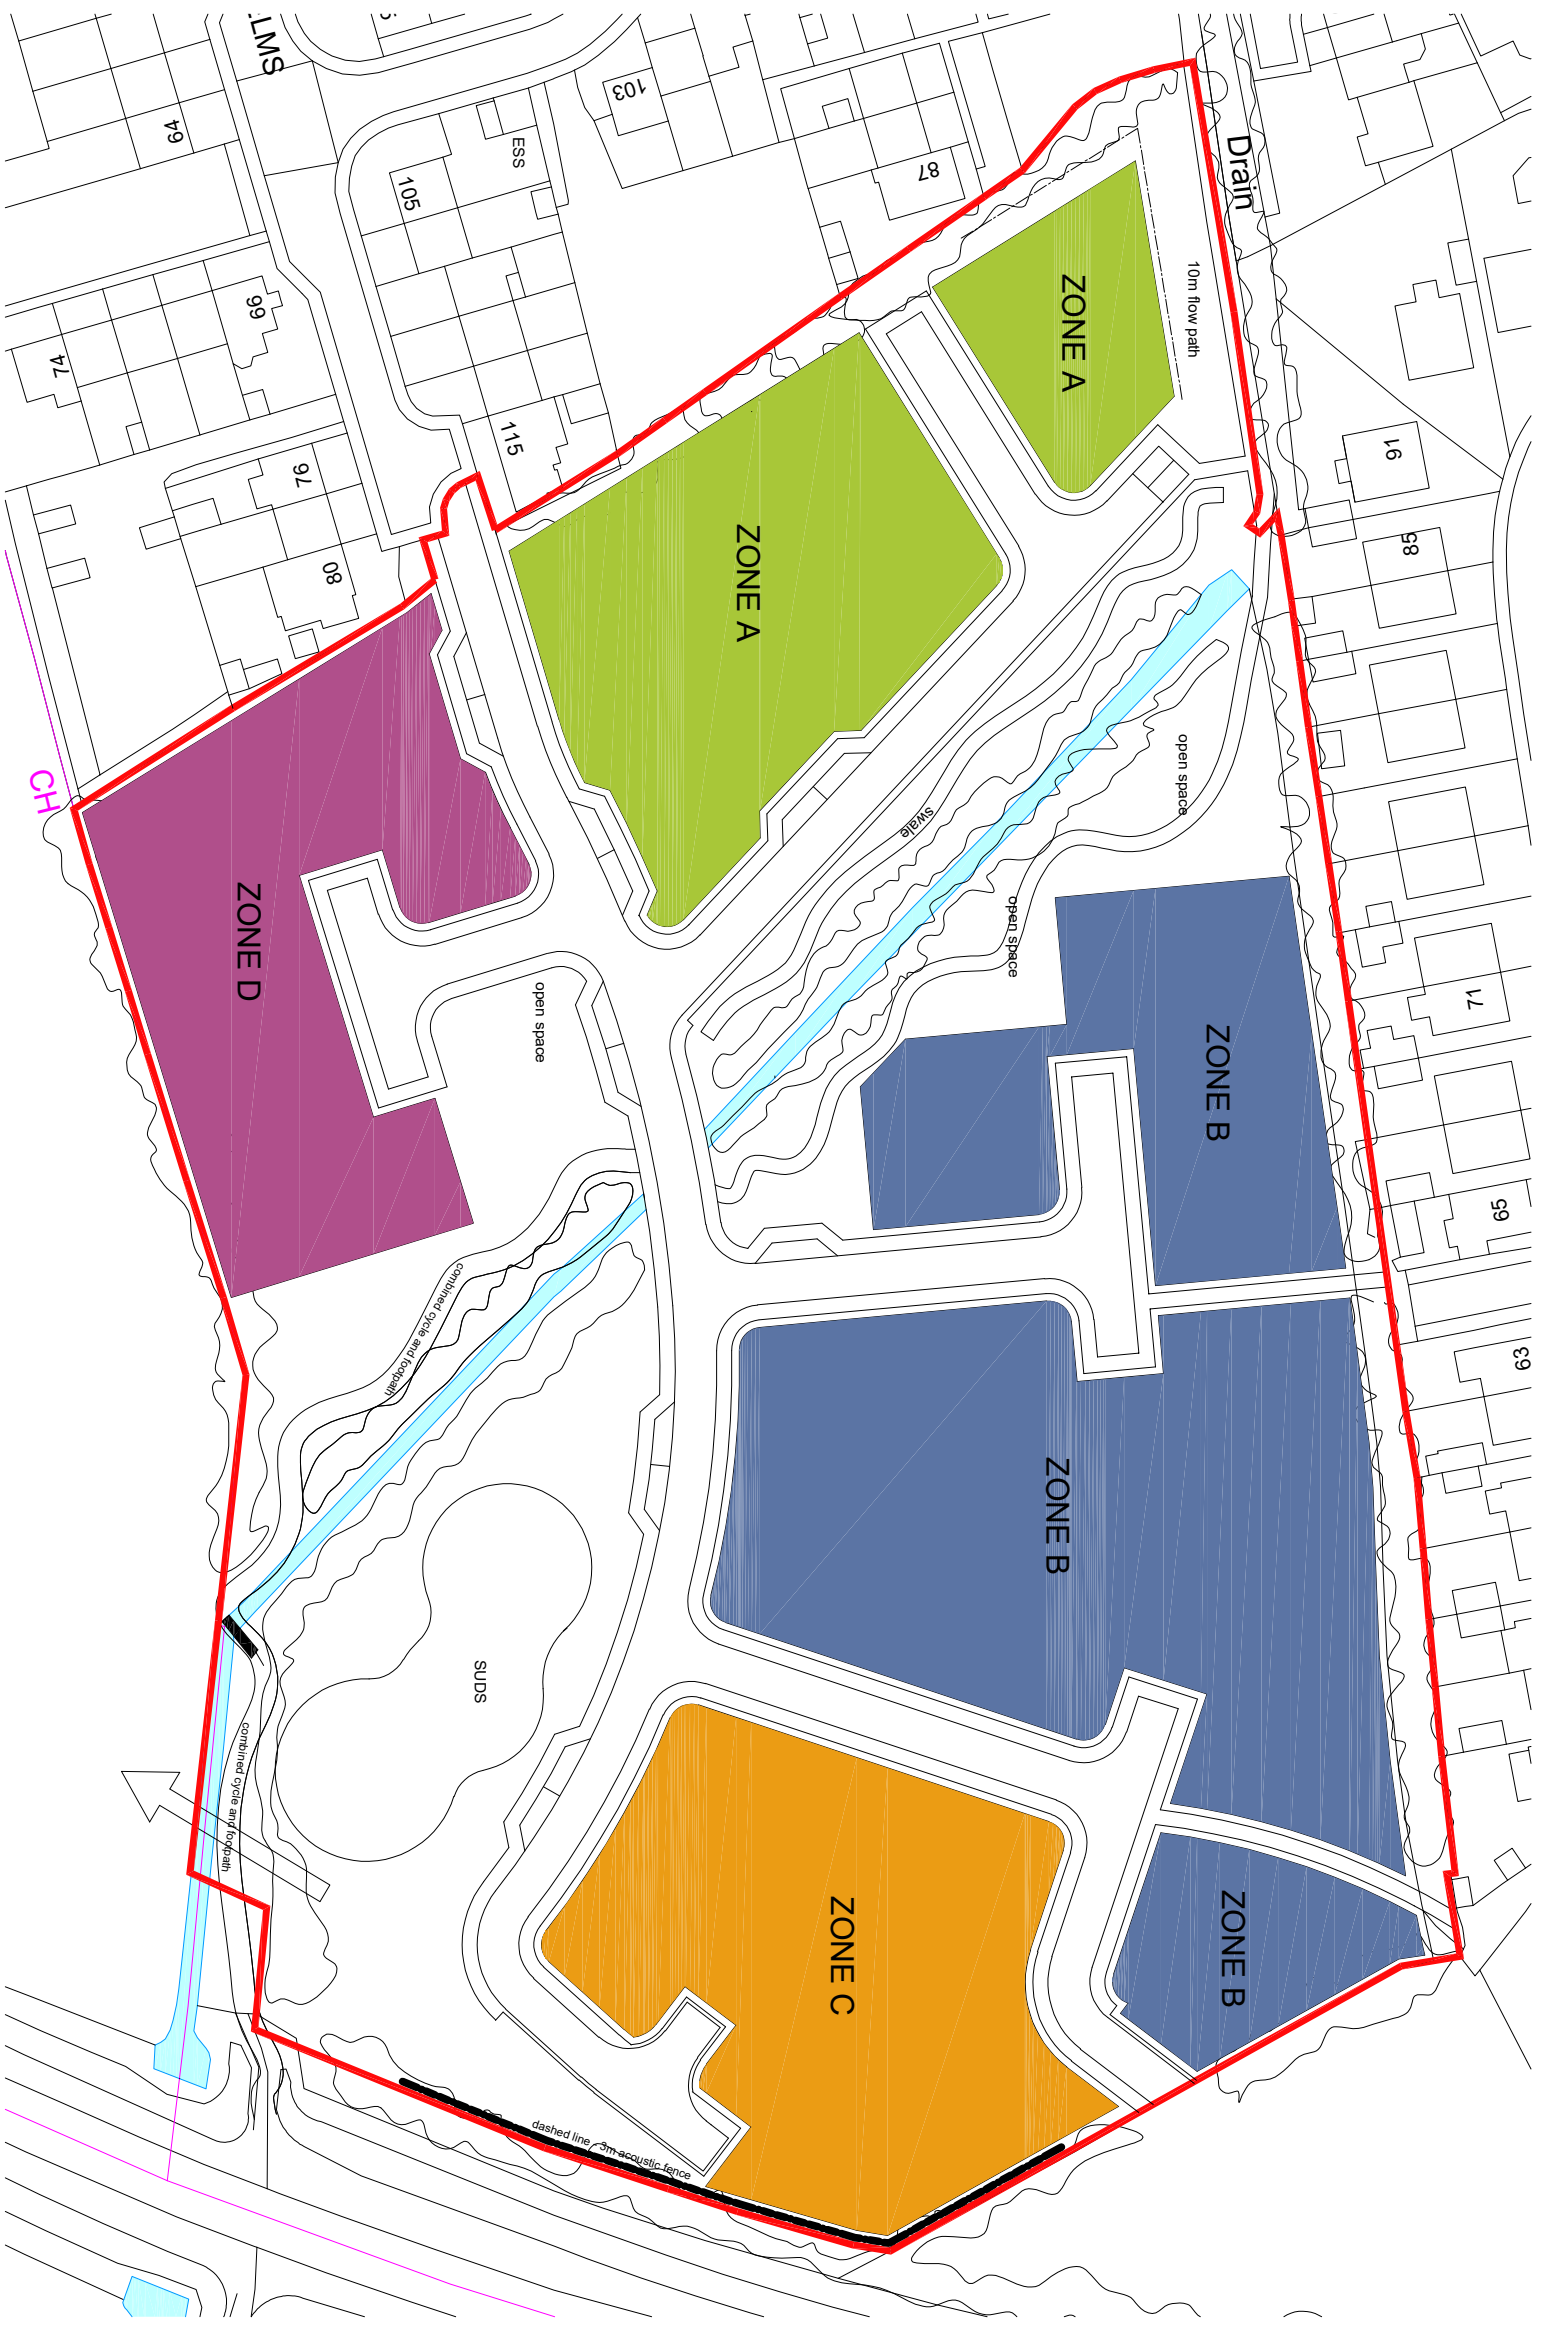

Please note: Red line boundary is an approximation taken from the client supplied title information and should not be relied upon as confirmation of client ownership. Client to separately confirm site ownership with their legal team

