





01 South Elevation

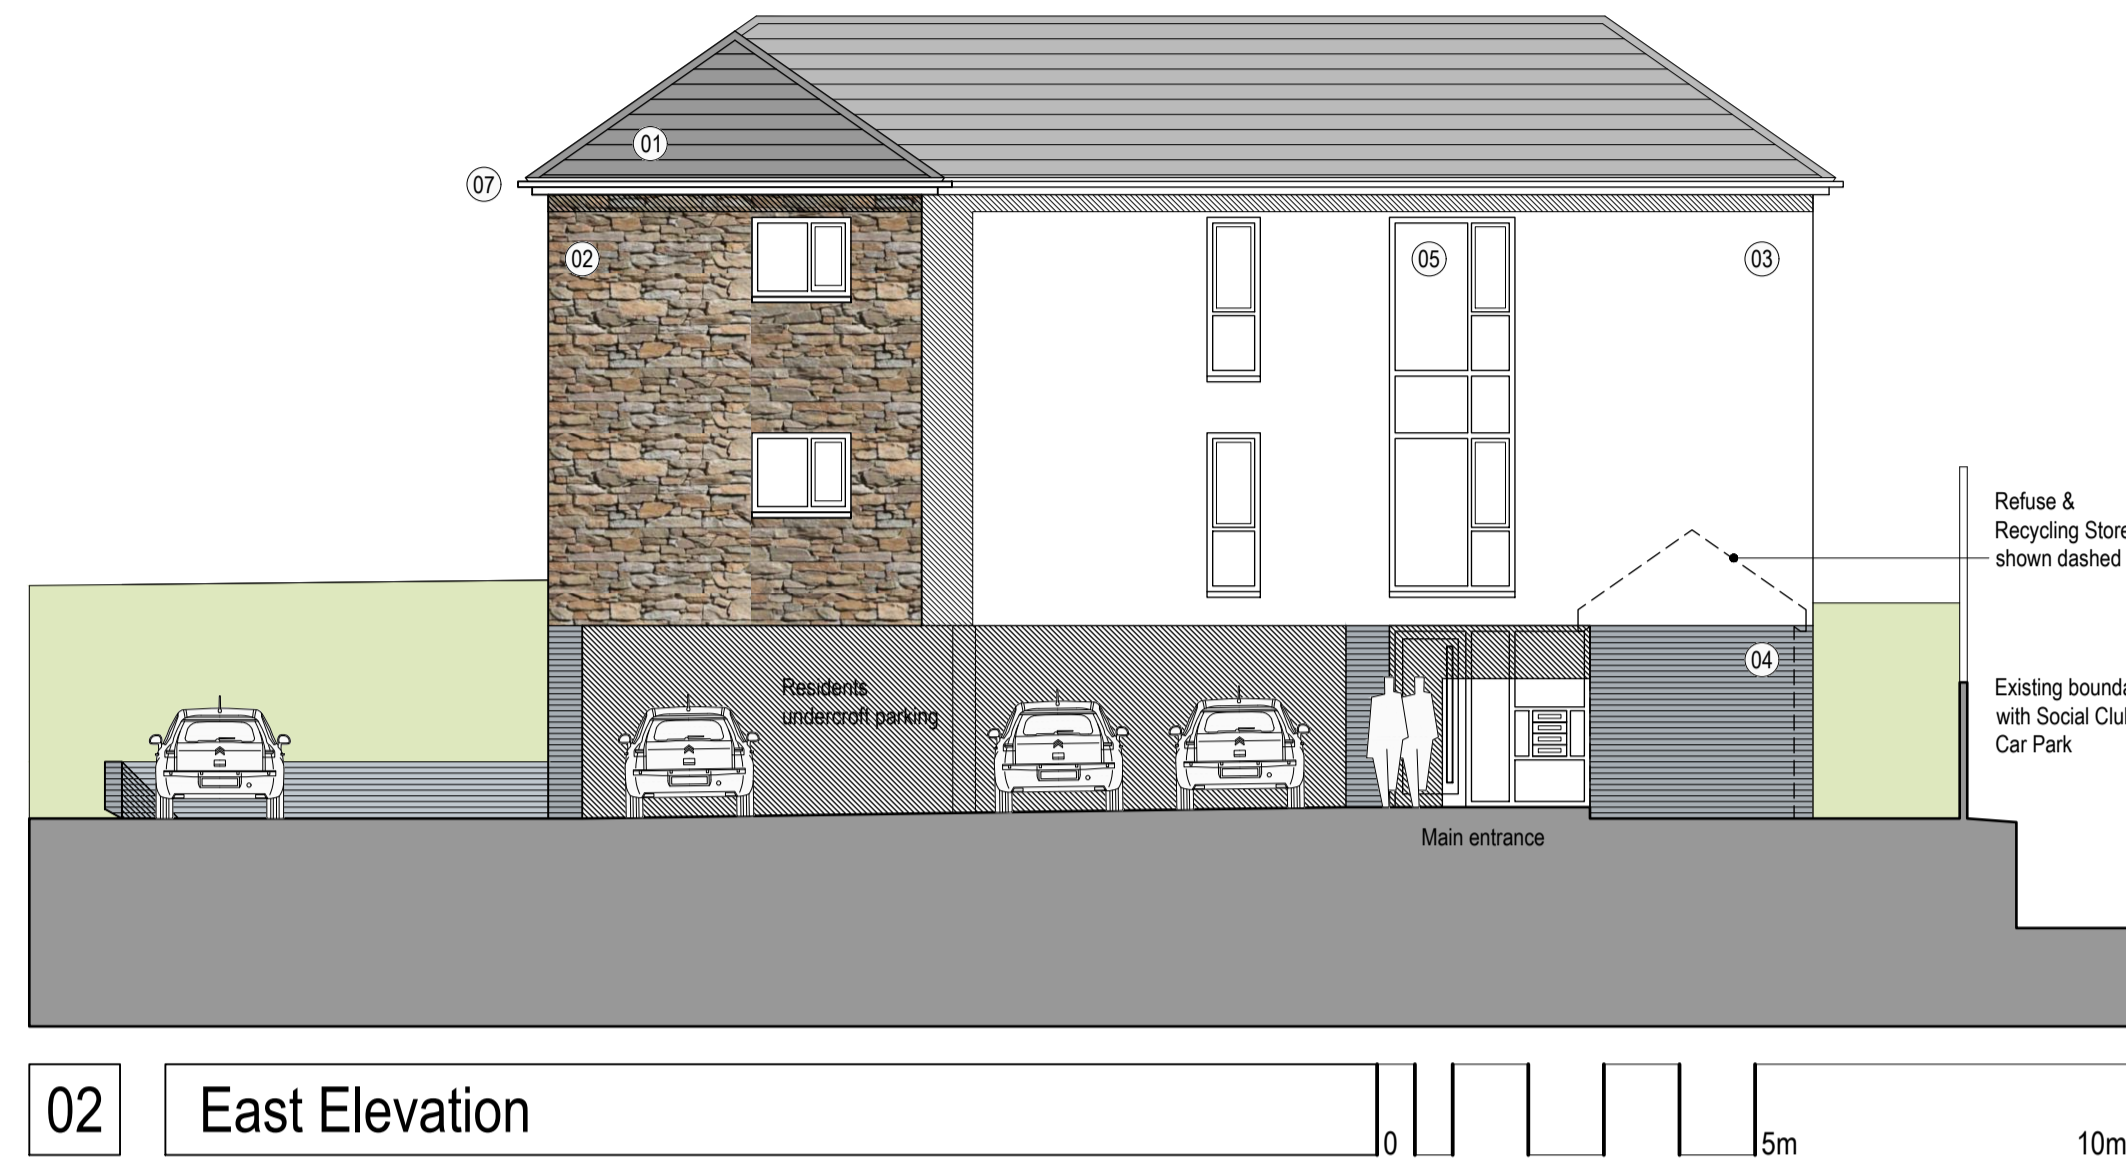


02 East Elevation

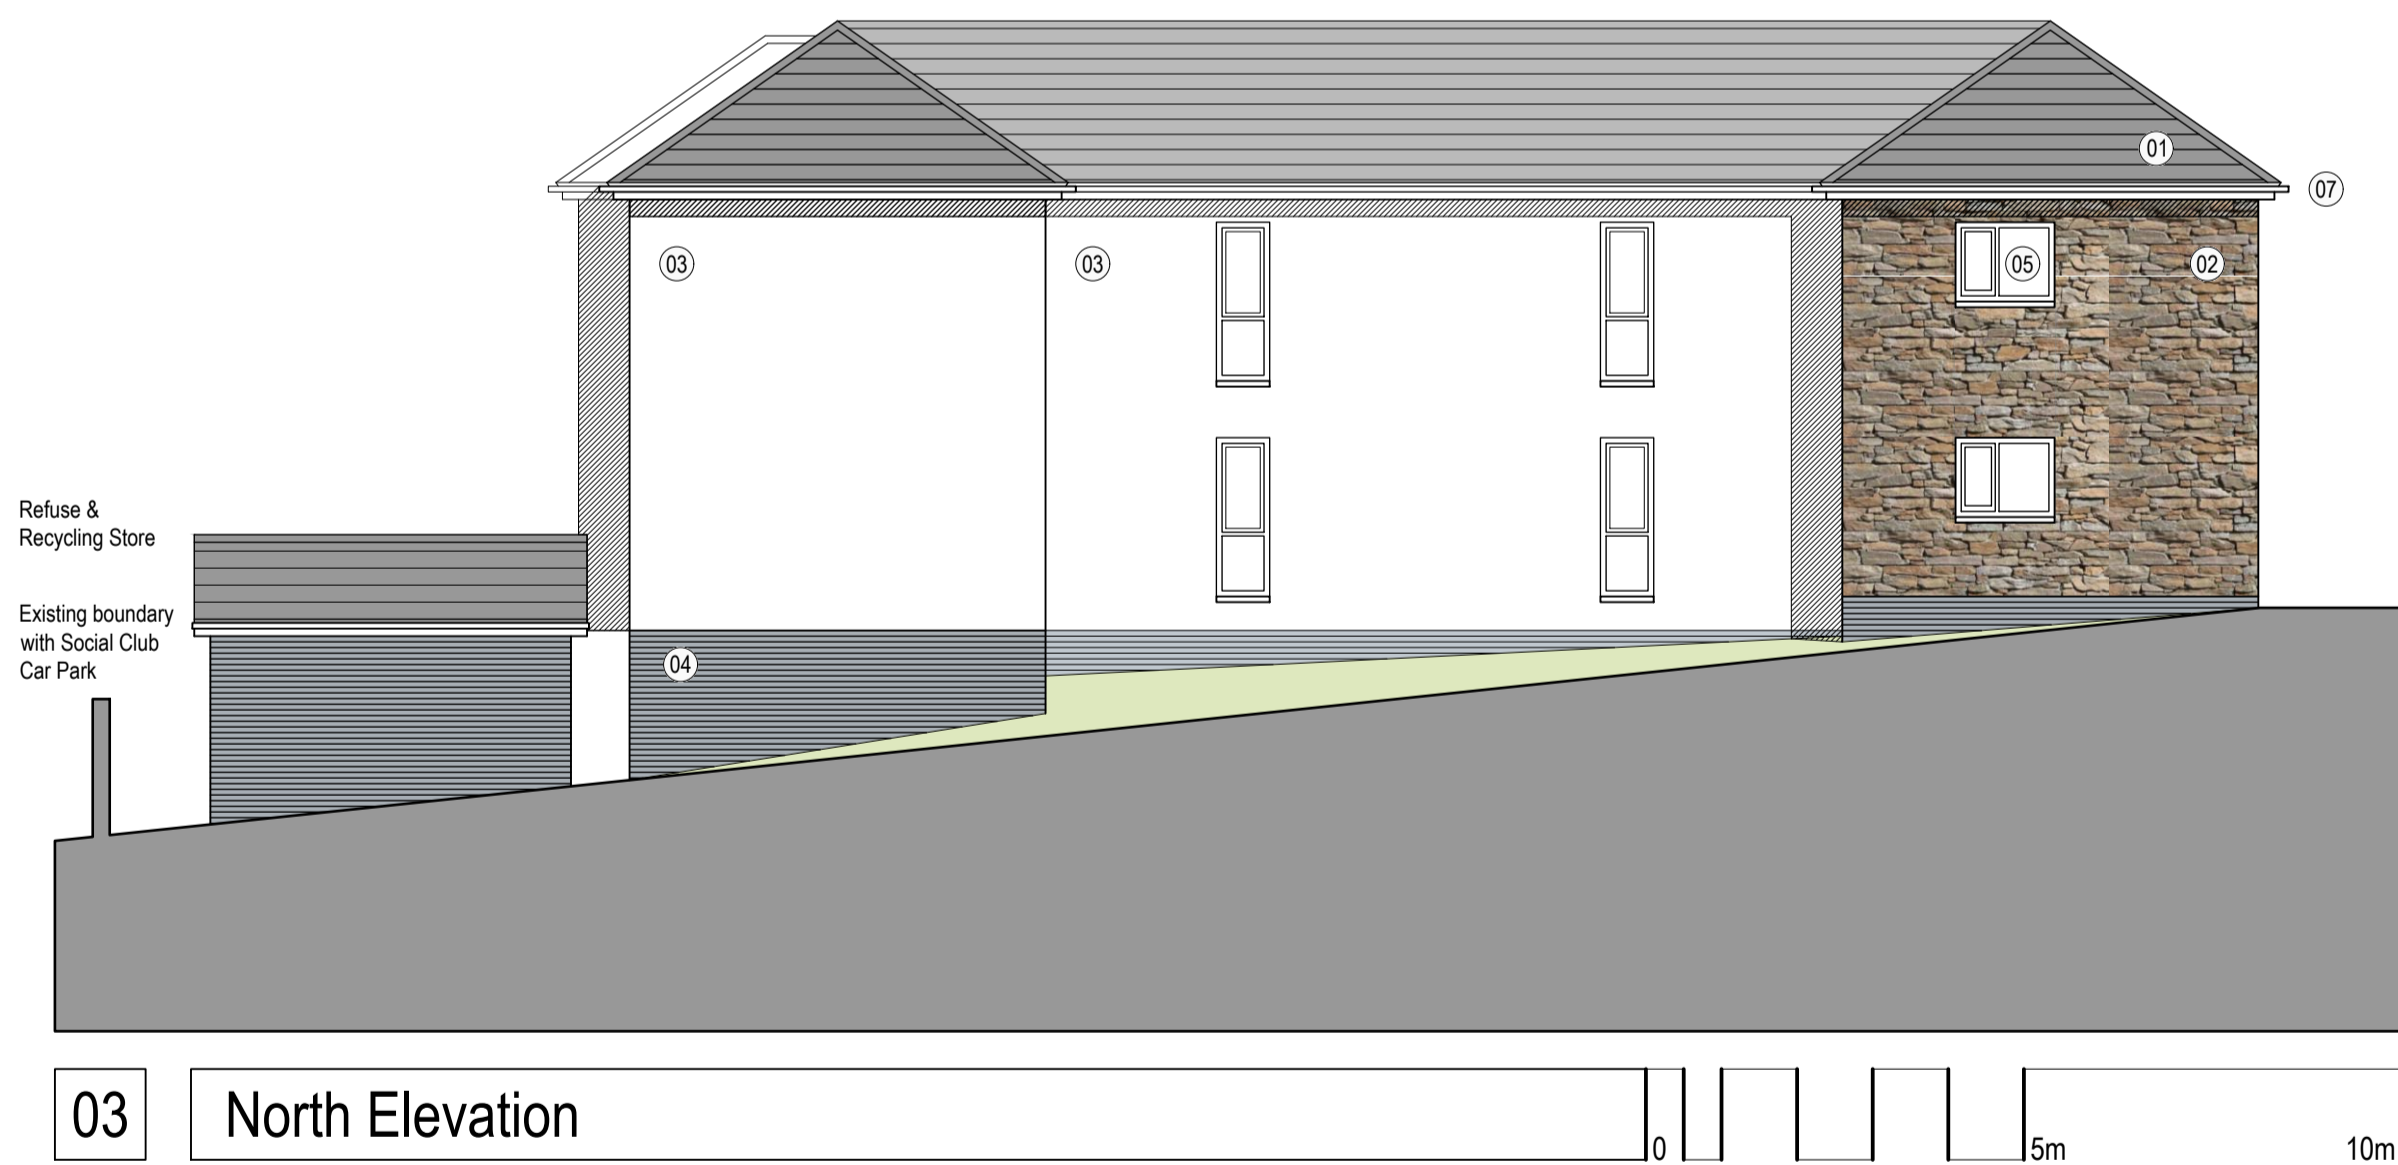

03 North Elevation



04 West Elevation

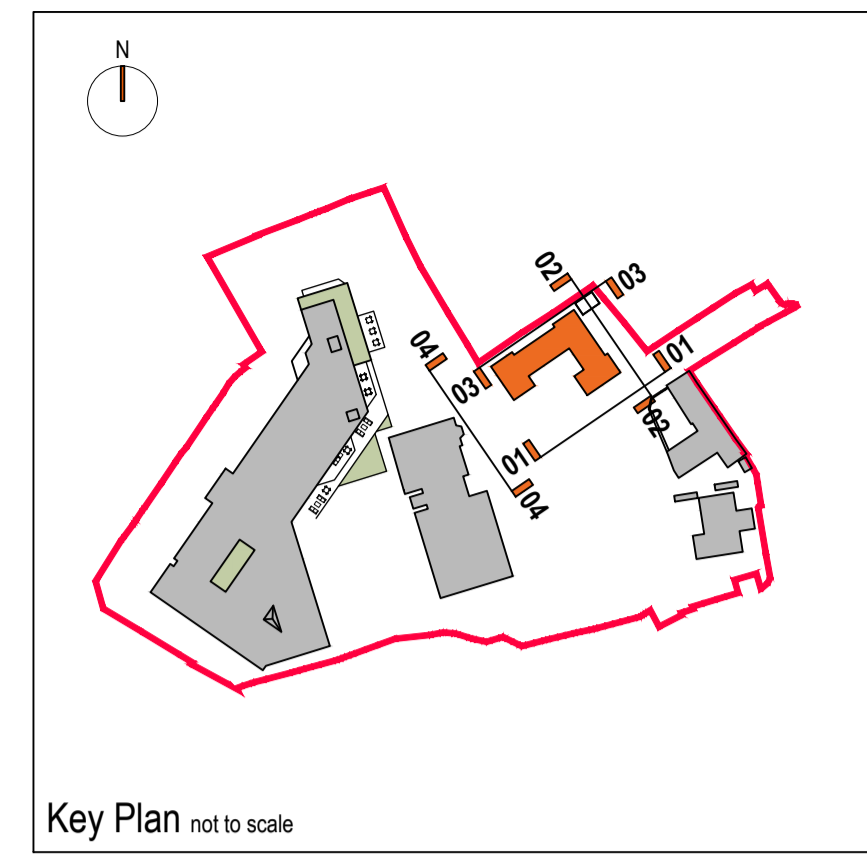

Key Plan not to scale

**MATERIALS LEGEND: +55's Housing Block A**

- 01 Eternit fibre cement slate with matching copings or similar  
Colour: Blue/black  
Reference: Cadral Riverdale
- 02 Taylor Maxwell Stonepanel cladding system.  
Colour: Sahara  
Reference: 49R-MF
- 03 Weberend render system or similar  
Colour: Ivory  
Reference: MT 'though colour' render
- 04 Ibstock Staffordshire Wirecut Facing Brick or similar  
Colour: Slate Blue  
Reference: Staffordshire Smooth Blue
- 05 Velfac windows & doors or similar  
Colour: Grey Brown  
Reference: RAL 8019
- 06 IG Glass frameless glass balustrade or similar  
Colour: Green tint  
Reference: -
- 07 Rainwater goods  
Cascade Cast Iron Effect Rainwater System or similar  
Colour: Black

rev.	description	date	by	ch
P1	Issued for public consultation	2022.06.29	dp	AJC