



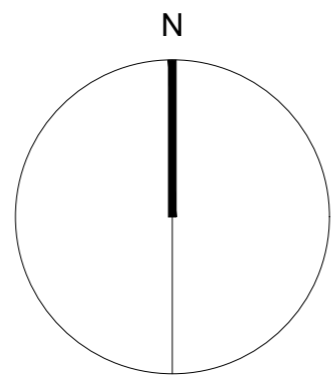

*For the purposes of Planning Consent the following applies to any copy of this drawing made by the Local Authority:

This copy has been made by and with the authority of the person required to make the plan and drawing open to public inspection pursuant to Section 47 of the Copyright, Designs and Patents Act 1988. Unless that Act provides a relevant exception to copyright, the copy must not be copied without the prior permission of the copyright owner. If any copy is made under the authority only the whole drawing including the copyright holder's name and this notice, is to be copied.

Drawing Scale 1:1250

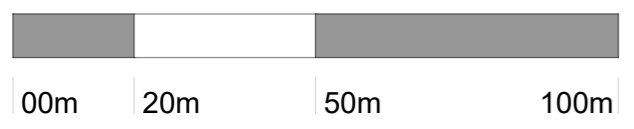

P01 - 2024.05.23 - BH - OG - First Issue

Issue Purpose: PLANNING APPLICATION

P+HS Architects
 84 Albion Street, Leeds LS1 6AG
 The Old Station, Station Road, West Yorkshire TS9 7AB
 Milburn House, Dean Street, Newcastle upon Tyne NE1 1LE
 0113 245 4332 01642 712 684 0191 230 8103
 www.pandhs.co.uk



Do not scale from the drawing. Work to figured dimensions, and any discrepancy is to be reported to the Architect.
 Refer to larger scale drawings where available. © P+HS Architects Limited

Client	Wynyard Homes	Issued From	Leeds
Project	3629 - North Stanley Masterplan	Date	May 2024
Title	Location Plan	Scale	1:1250 @ A1
Drawn	OG	Auth	BH
Drawing Number	NSMP - PHS - XX - XX - DR - A - 9000	Suitability	Revision
Project ID	— Orig — Vol — Level — Type — Role — Drg no.		P01